

- Common Materials**
- 1. Natural slate roof tiles
 - 2. Zinc cladding
 - 3. Brown-toned metalwork
 - 4. Clear laminated glass
 - 5. Grey backpainted glass panels
 - 6. Black grey window frames


- Block C Brickwork**
- C1. Main brick
 - C2. Lighter Accent Brick
 - C3. Darker Accent Brick



1 Block C Elevation 1
1:100



2 Block C Elevation 2
1:100

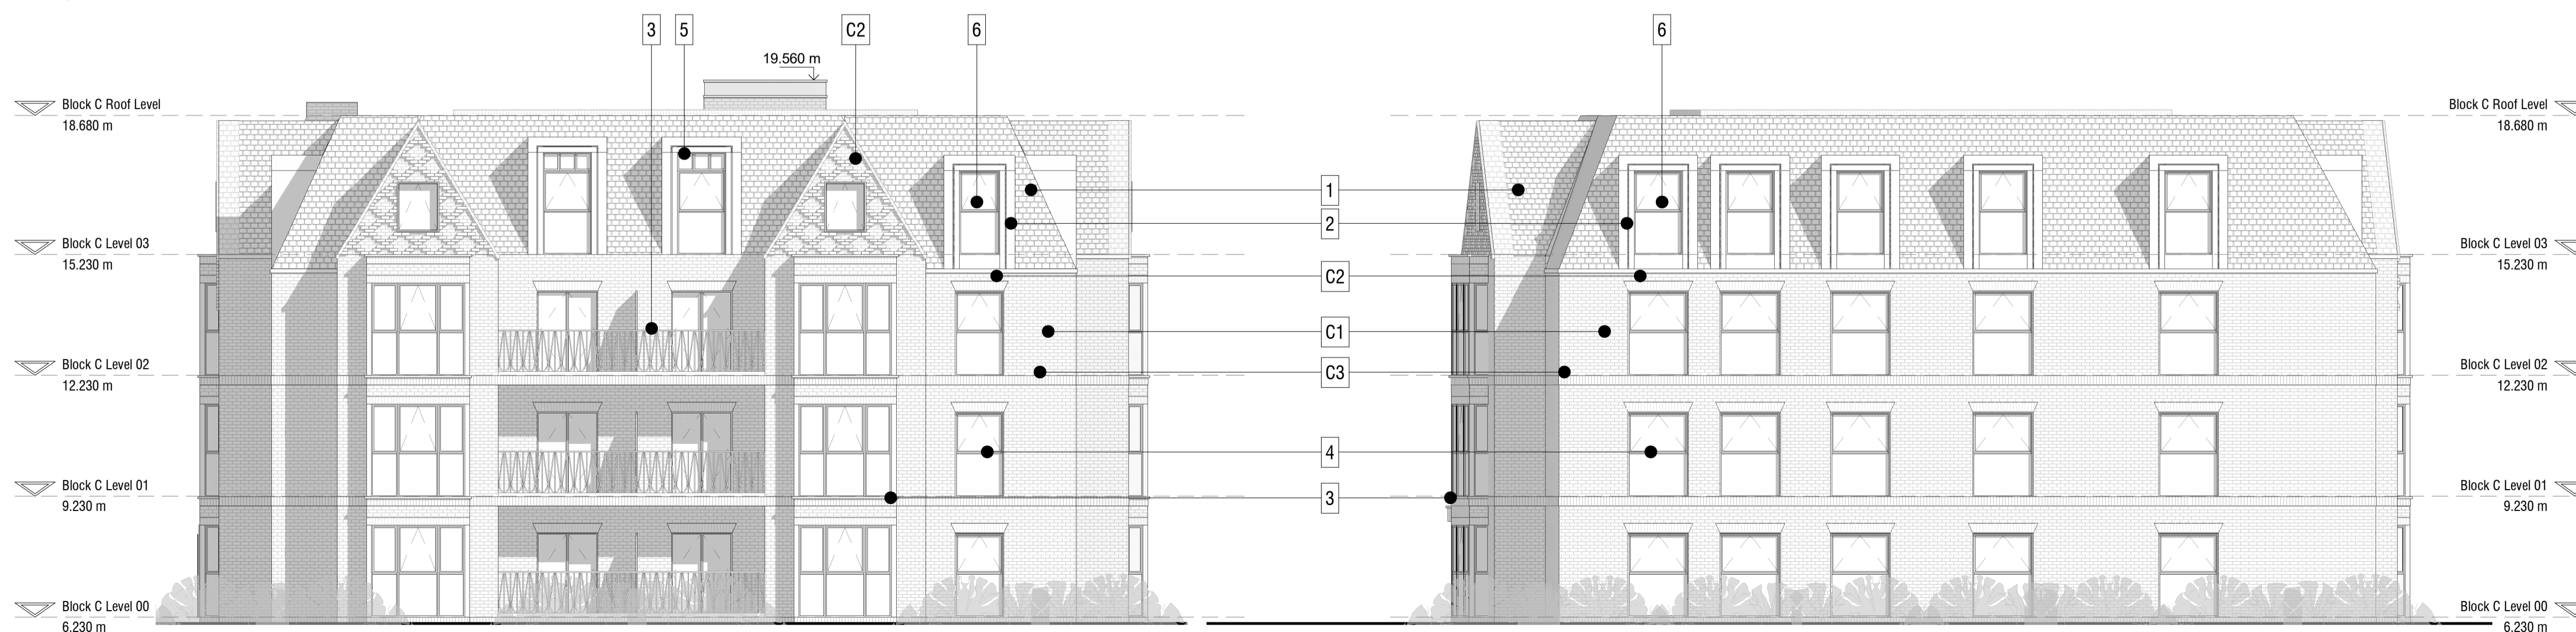

3 Block C Elevation 3
1:100

4 Block C Elevation 4
1:100

Revision	Description	Date	Drawn	Checked
4	For Planning Submission	09/06/2021	FS	OM
3	Update Desing Freeze	23/07/2021	FS	OM
2	Draft Planning Submission	09/07/2021	FS	OM
1	For Information	23/06/2021	FS	OM