


- Private - 1 Bed
- Private - 2 Bed
- Private - 3 Bed
- Affordable - 1 Bed
- Affordable - 2 Bed
- Affordable - 3 Bed



Level 00



Level 01

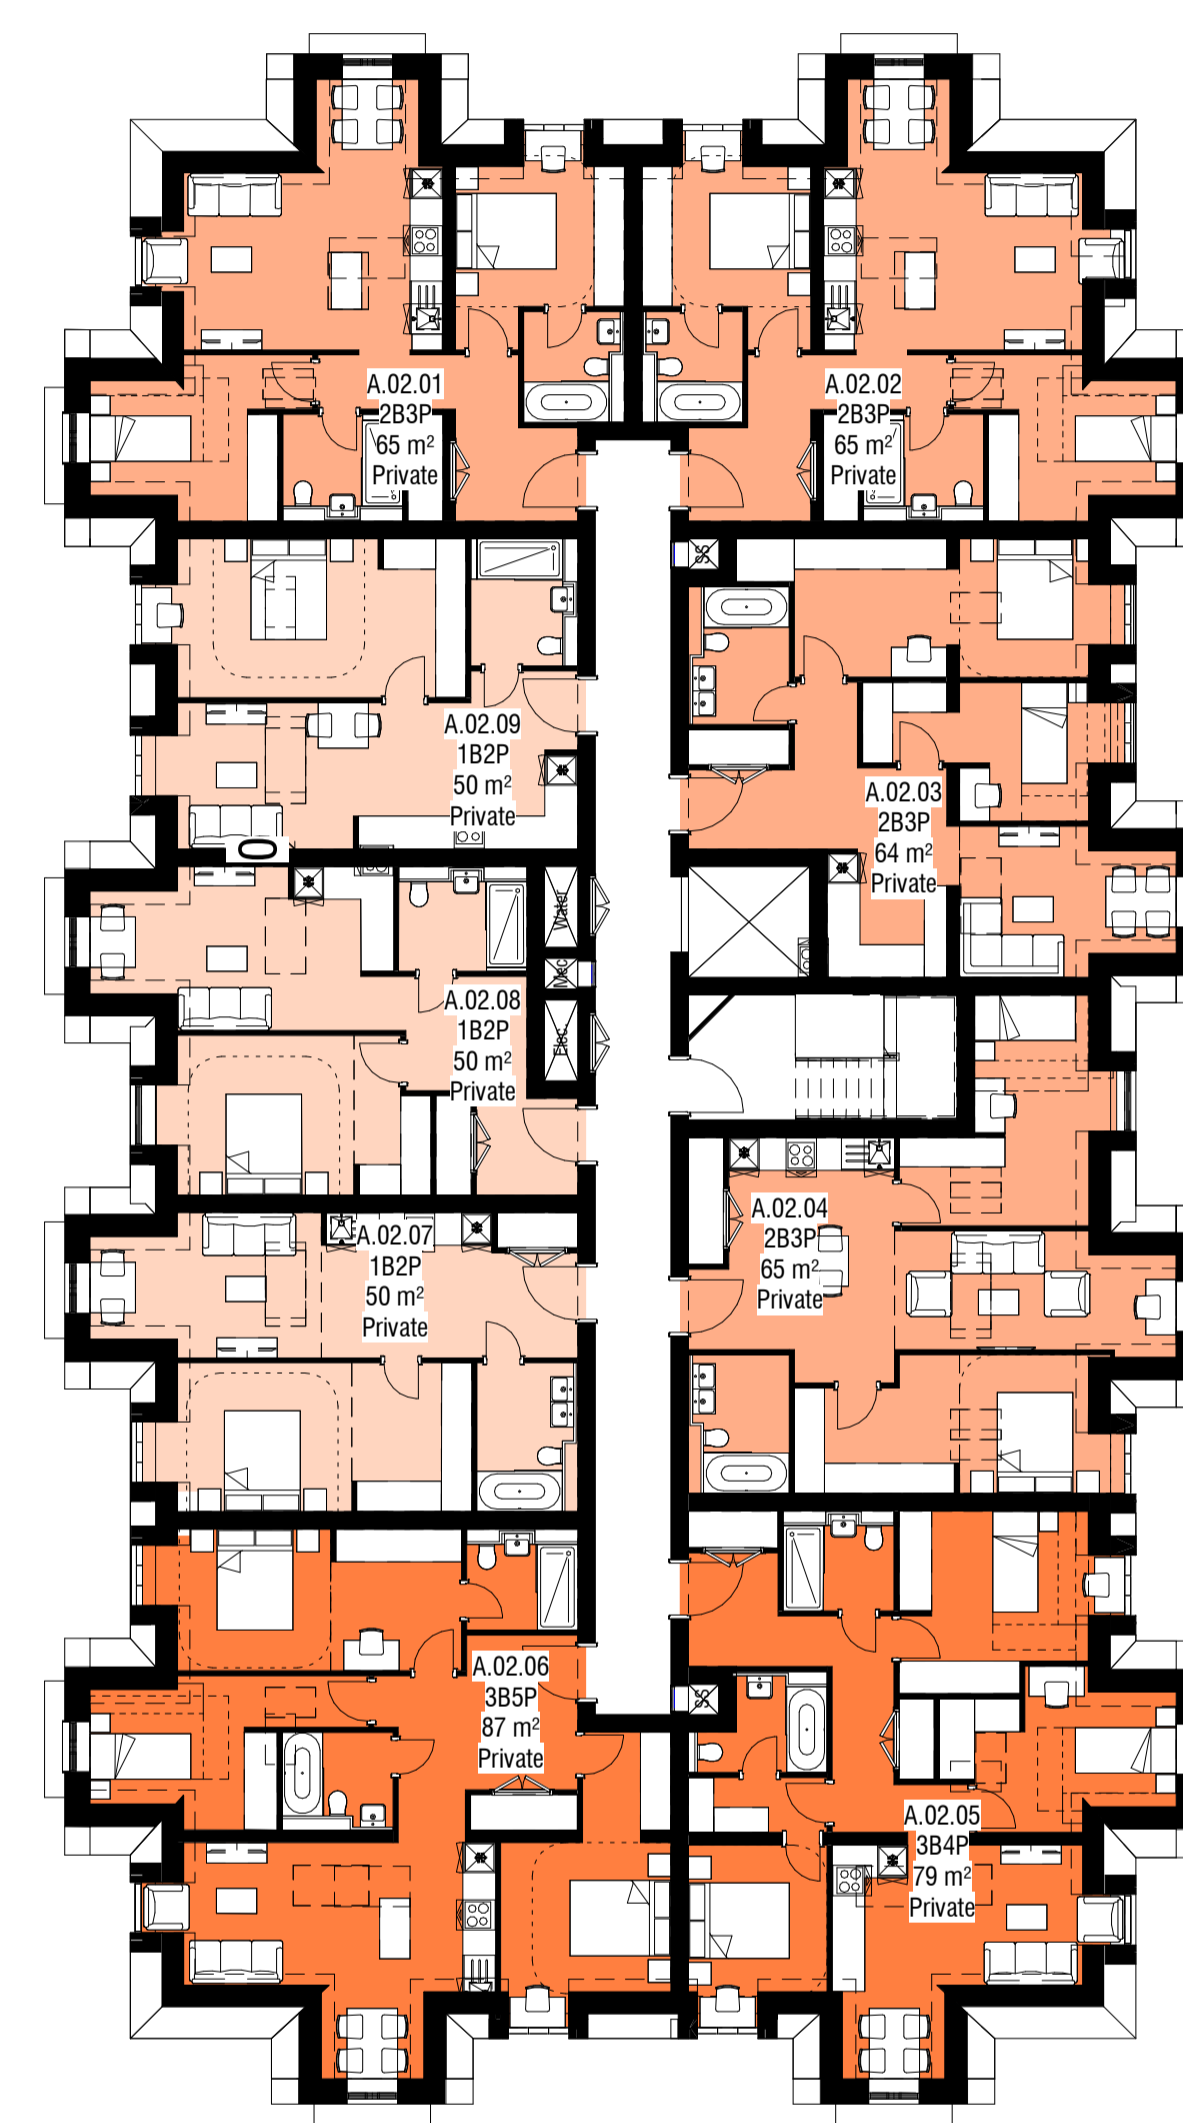

Level 02

Revision	Description	Date	Drawn	Checked
10	For Planning Submission	12/08/2021	FS	OM
9	Update Desing Freeze	23/07/2021	FS	OM
8	Draft Planning Submission	09/07/2021	FS	OM
7	For Information	05/07/2021	FS	OM
6	For Information	23/06/2021	FS	OM
5	For Information	04/06/2021	FS	OM
4	For Information	10/05/2021	FS	OM
3	Pre-App 2 Issue	25/02/2021	FS	OM
2	Building position update	08/02/2021	FS	OM
1	For Information	14/01/2021	FS	OM



77 Endell Street
London WC2H 9DZ
T +44 (0)20 7240 7766
W scottbrownrigg.com

Client's Name
Star Land Realty UK Ltd.

Job Title
Barnes Hospital Site

Drawing Title
Block A Layouts

Scale
1 : 150 @A1

SBR Project No.
18387

SBR Project No. Originator Volume Level Type Role Number
18387-SBR-BA-XX-DR-A-83001

Subsity Code Status Rev
S4 - FOR STAGE APPROVAL 10