



- Private - 1 Bed
- Private - 2 Bed
- Private - 3 Bed
- Affordable - 1 Bed
- Affordable - 2 Bed
- Affordable - 3 Bed

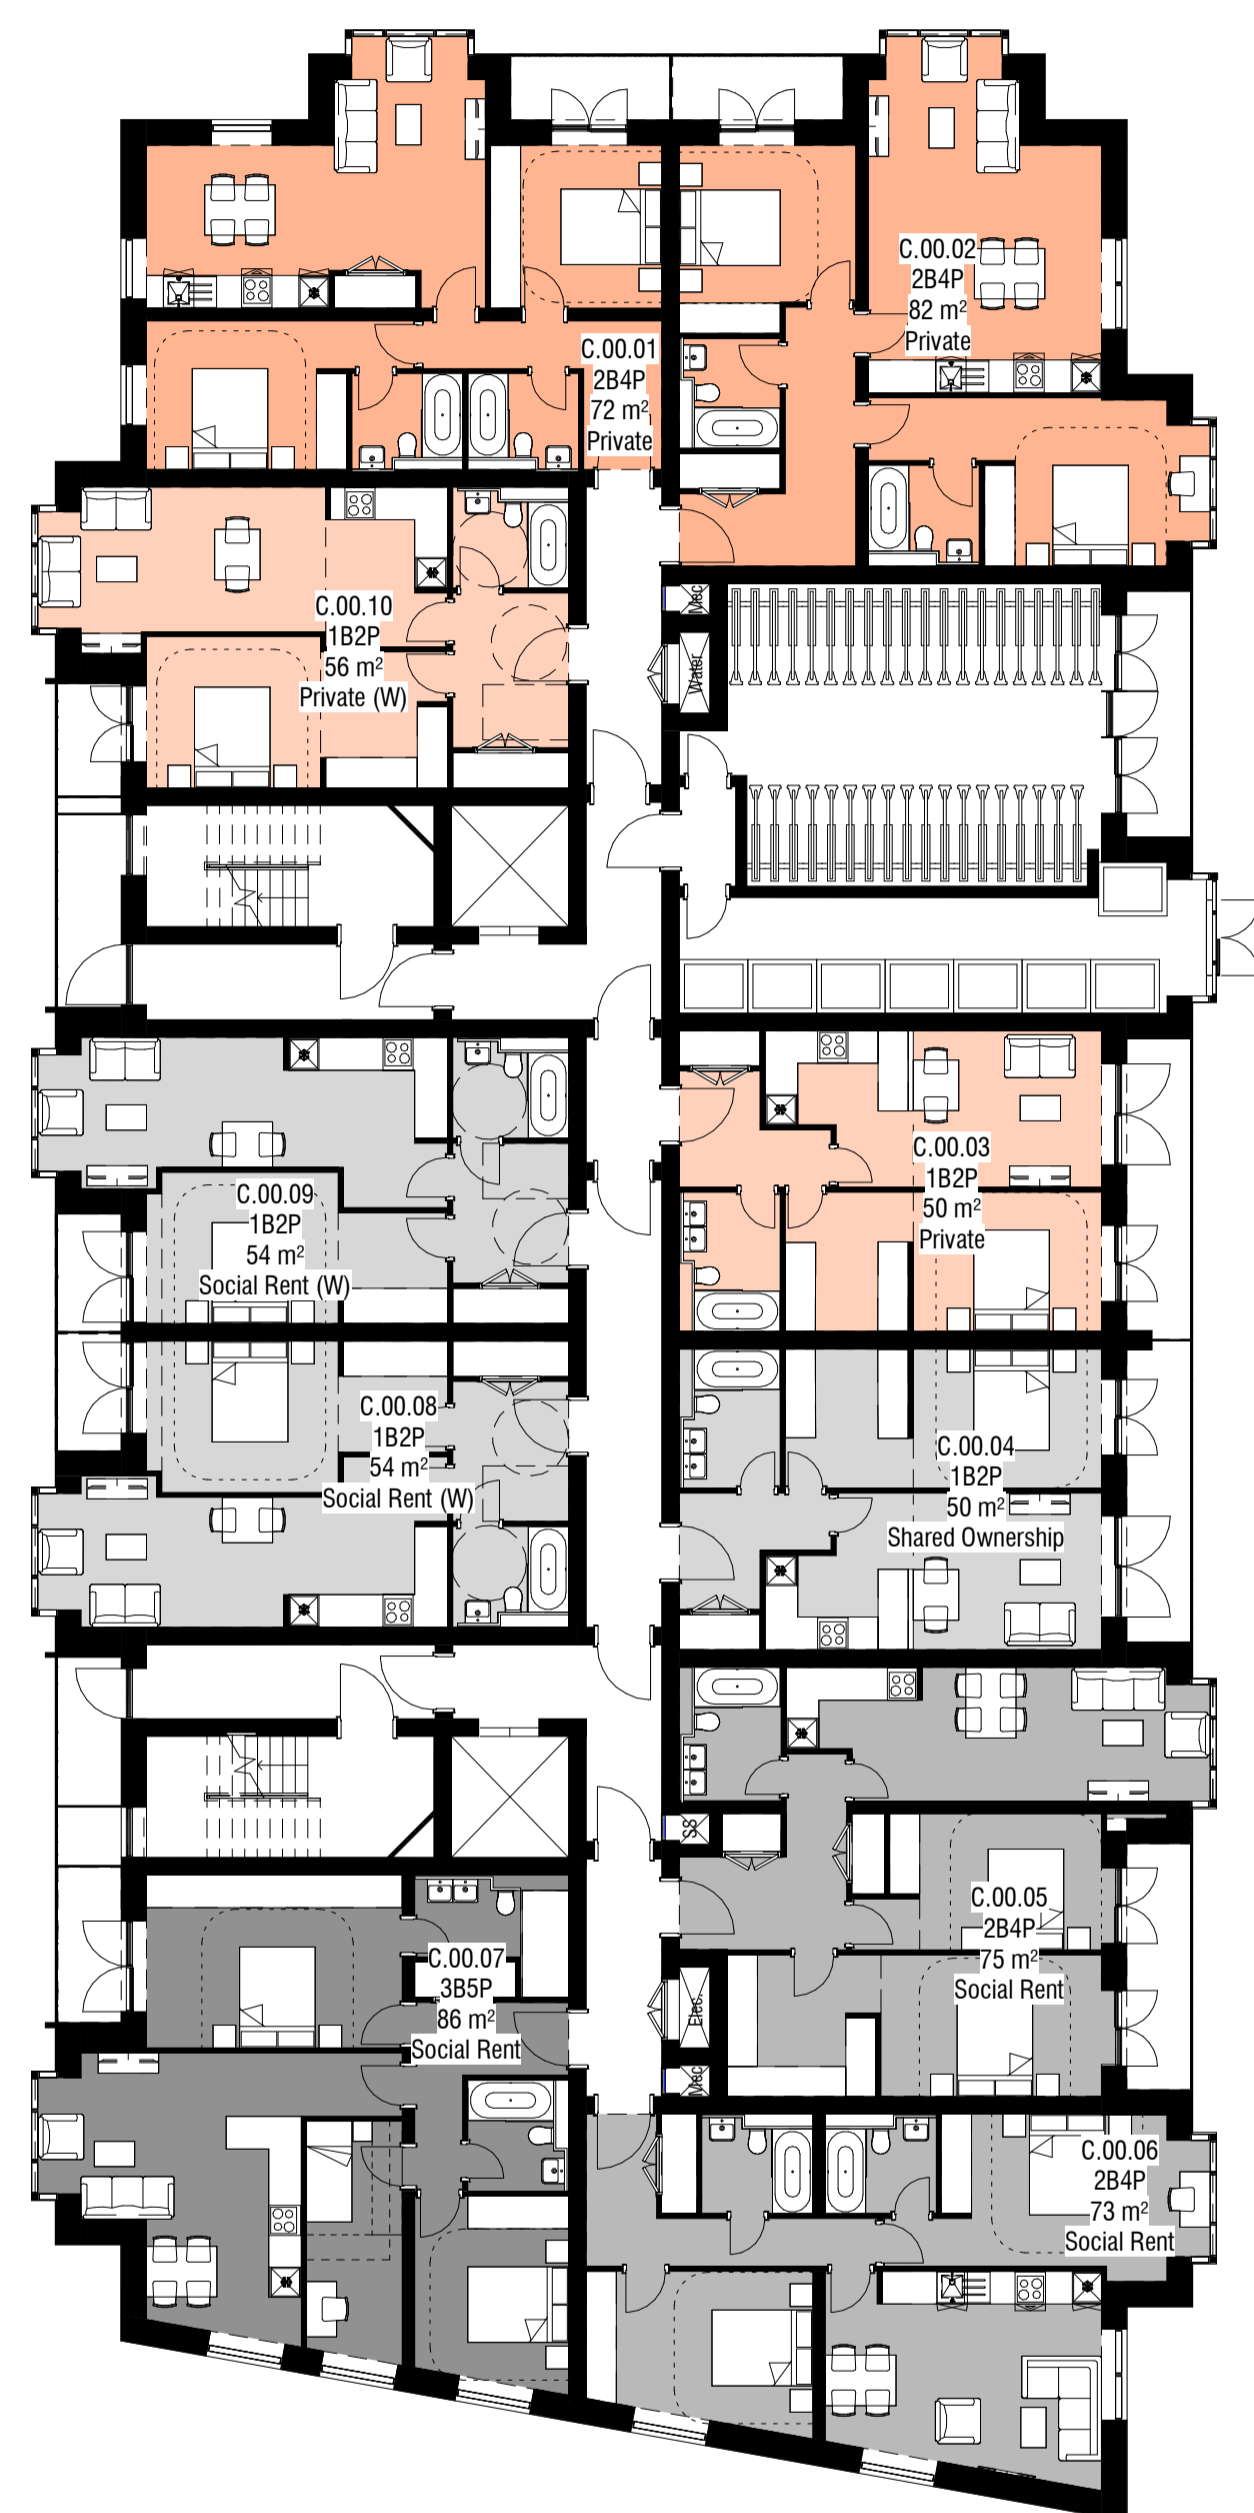

Level 00

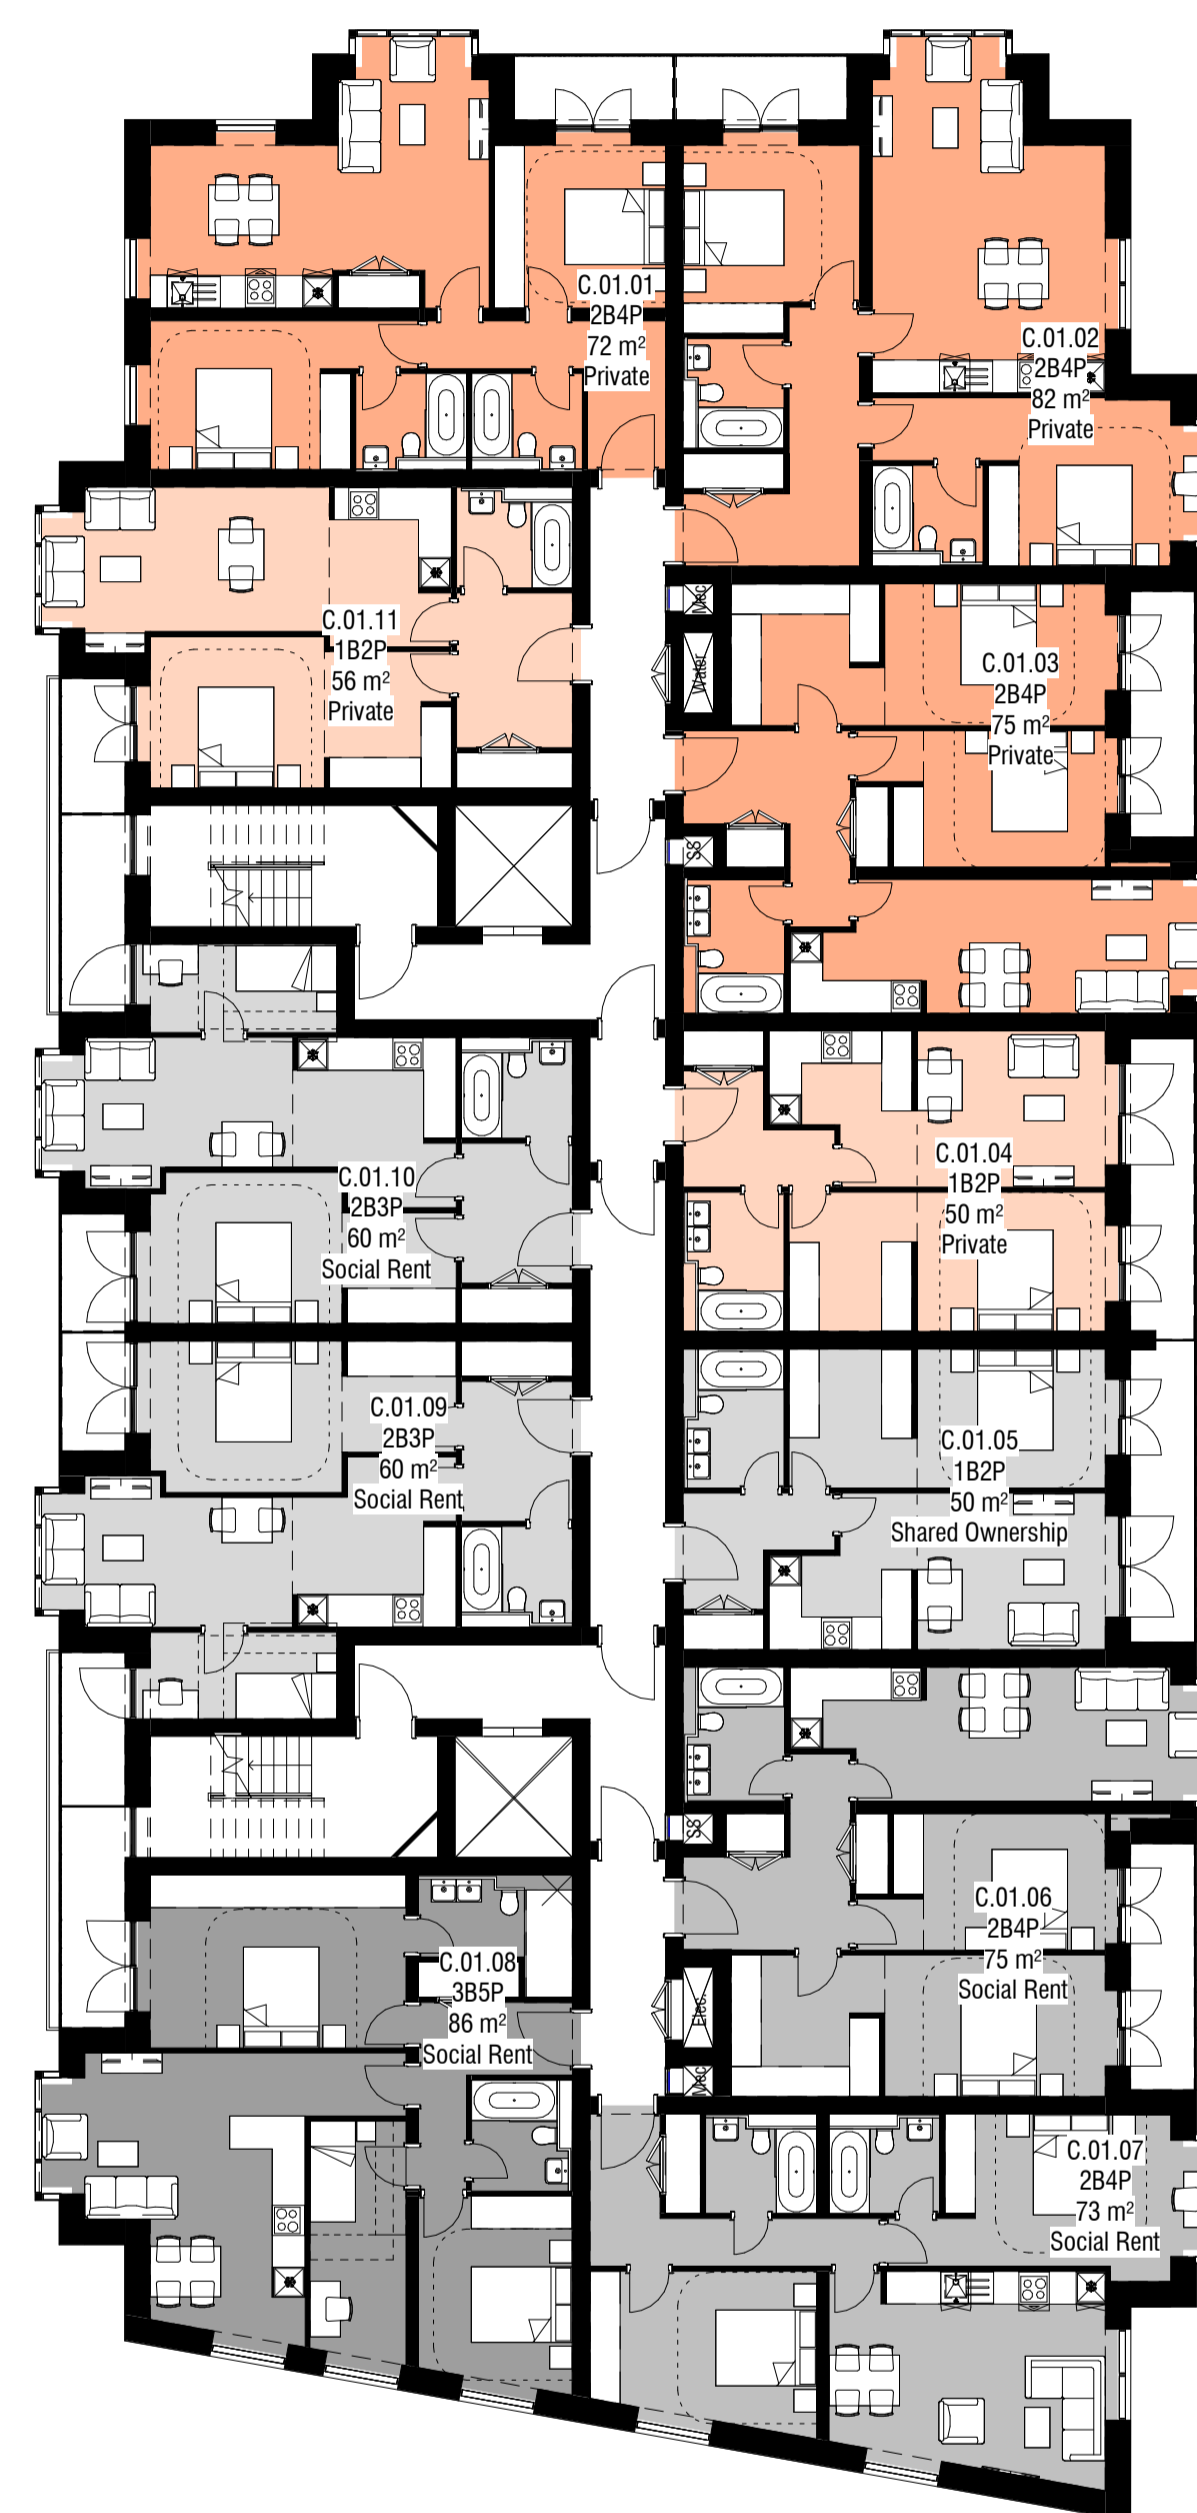

Levels 01-02



Level 03

Revision	Description	Date	Drawn	Checked
12	For Planning Submission	12/11/2021	FS	OM
11	For Planning Submission	13/08/2021	FS	OM
10	For Planning Submission	12/08/2021	FS	OM
9	Update Desing Freeze	23/07/2021	FS	OM
8	Draft Planning Submission	09/07/2021	FS	OM
7	For Information	05/07/2021	FS	OM
6	For Information	23/06/2021	FS	OM
5	For Information	04/06/2021	FS	OM
4	For Information	10/05/2021	FS	OM
3	Pre-App 2 Issue	25/02/2021	FS	OM
2	Building position update	08/02/2021	FS	OM
1	For Information	14/01/2021	FS	OM

**SCOTT BROWNRIGG**

77 Endell Street  
London WC2H 9DZ  
T +44 (0)20 7240 7766  
W scottbrownrigg.com

Clients Name  
Star Land Realty UK Ltd.

Job Title  
Barnes Hospital Site

Drawing Title  
Block C Layouts

Scale  
1 : 150 @A1

SBR Project No.  
18387

SBR Project No. Originator Volume Level Type Role Number  
**18387-SBR-BC-XX-DR-A-83003**

Subsidiary Code Status  
S4 - FOR STAGE APPROVAL

Rev  
12