


**1 Block B - Section 1**  
1 : 100

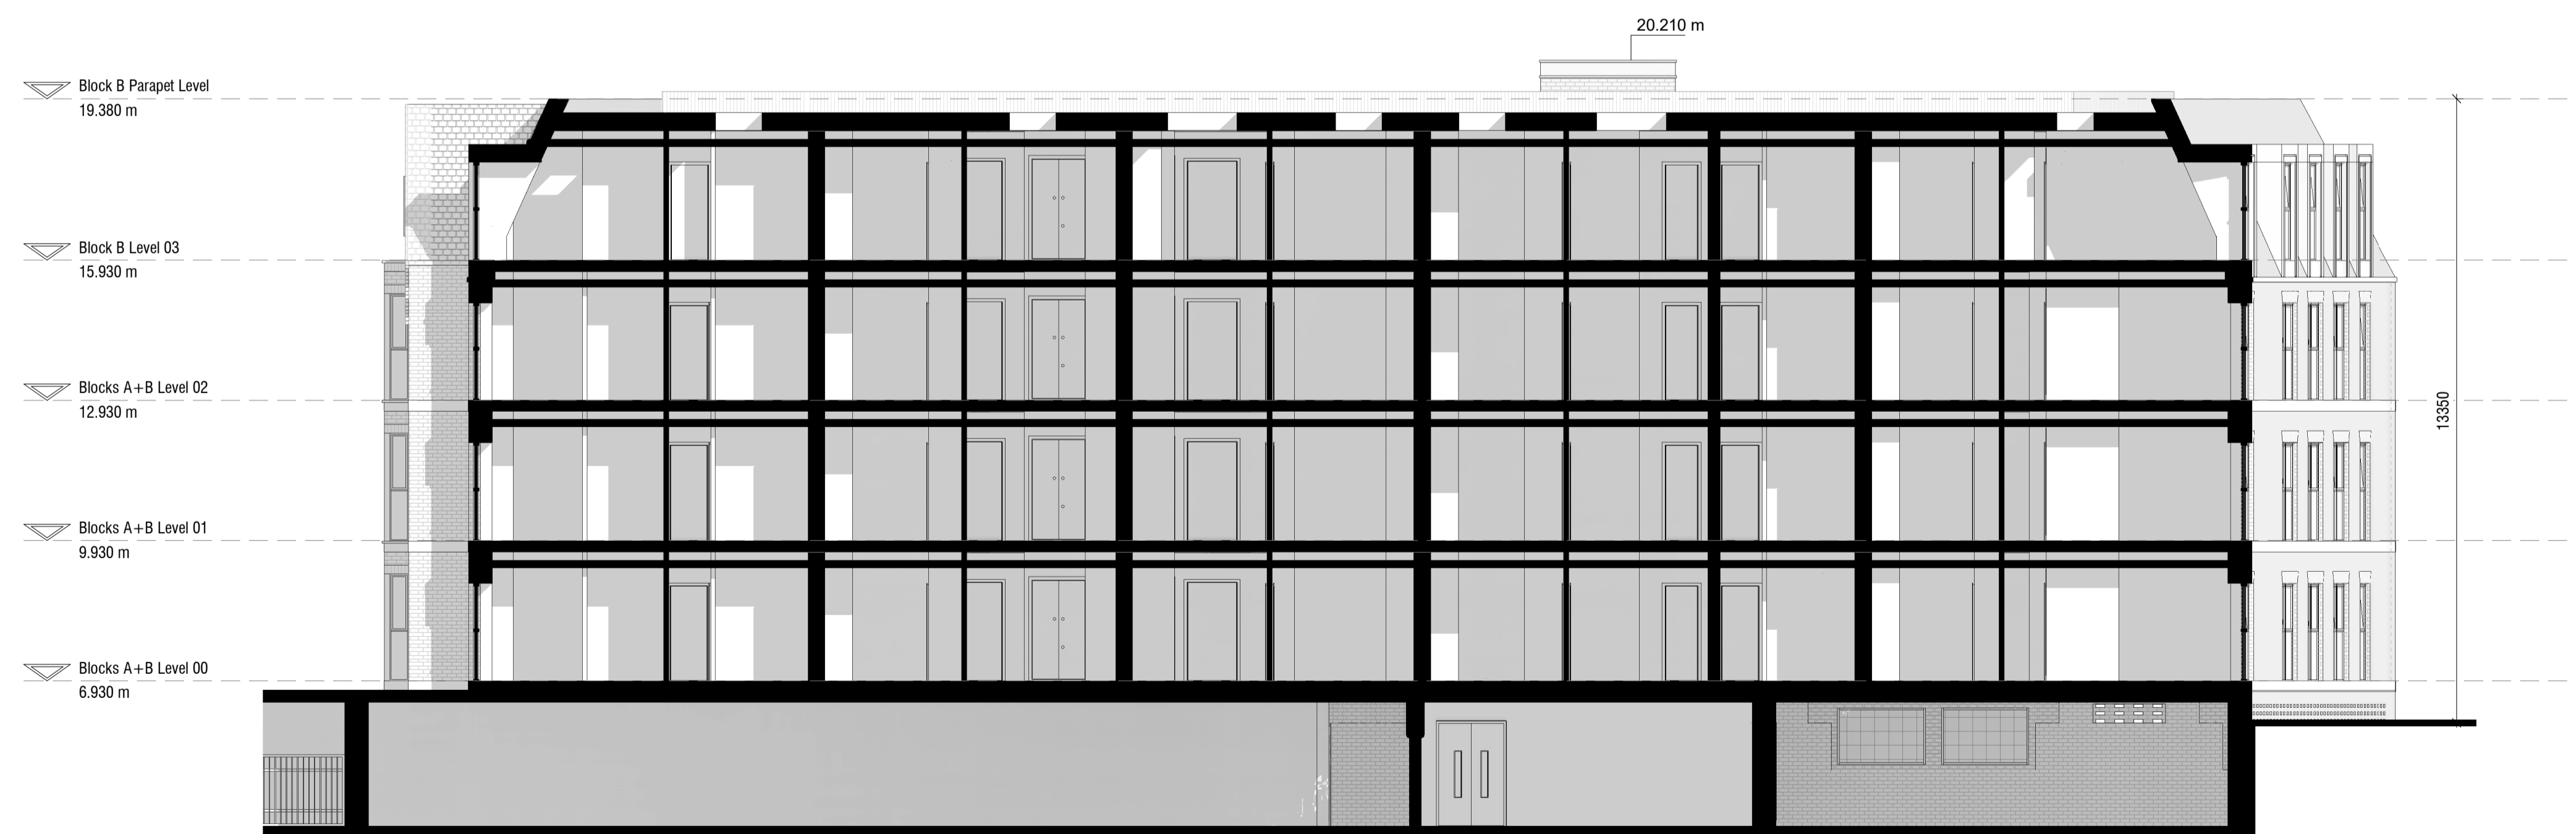

**2 Block B - Section 2**  
1 : 100

| Revision | Description             | Date       | Drawn | Checked |
|----------|-------------------------|------------|-------|---------|
| 2        | For Planning Submission | 12/08/2021 | FS    | OM      |
| 1        | For Information         | 30/07/2021 | FS    | OM      |



77 Endell Street  
London WC2H 9DZ  
T +44 (0)20 7240 7766  
W scottbrownrigg.com

Client's Name  
Star Land Realty UK Ltd.

Job Title  
Barnes Hospital Site

Drawing Title  
Block B Sections

Scale  
As indicated @A1

SBR Project No.  
18387

SBR Project No. Originator Volume Level Type Role Number  
**18387-SBR-BB-XX-DR-A-85102**

| Subsidiary Code | Status             | Rev |
|-----------------|--------------------|-----|
| S4 -            | FOR STAGE APPROVAL | 2   |