
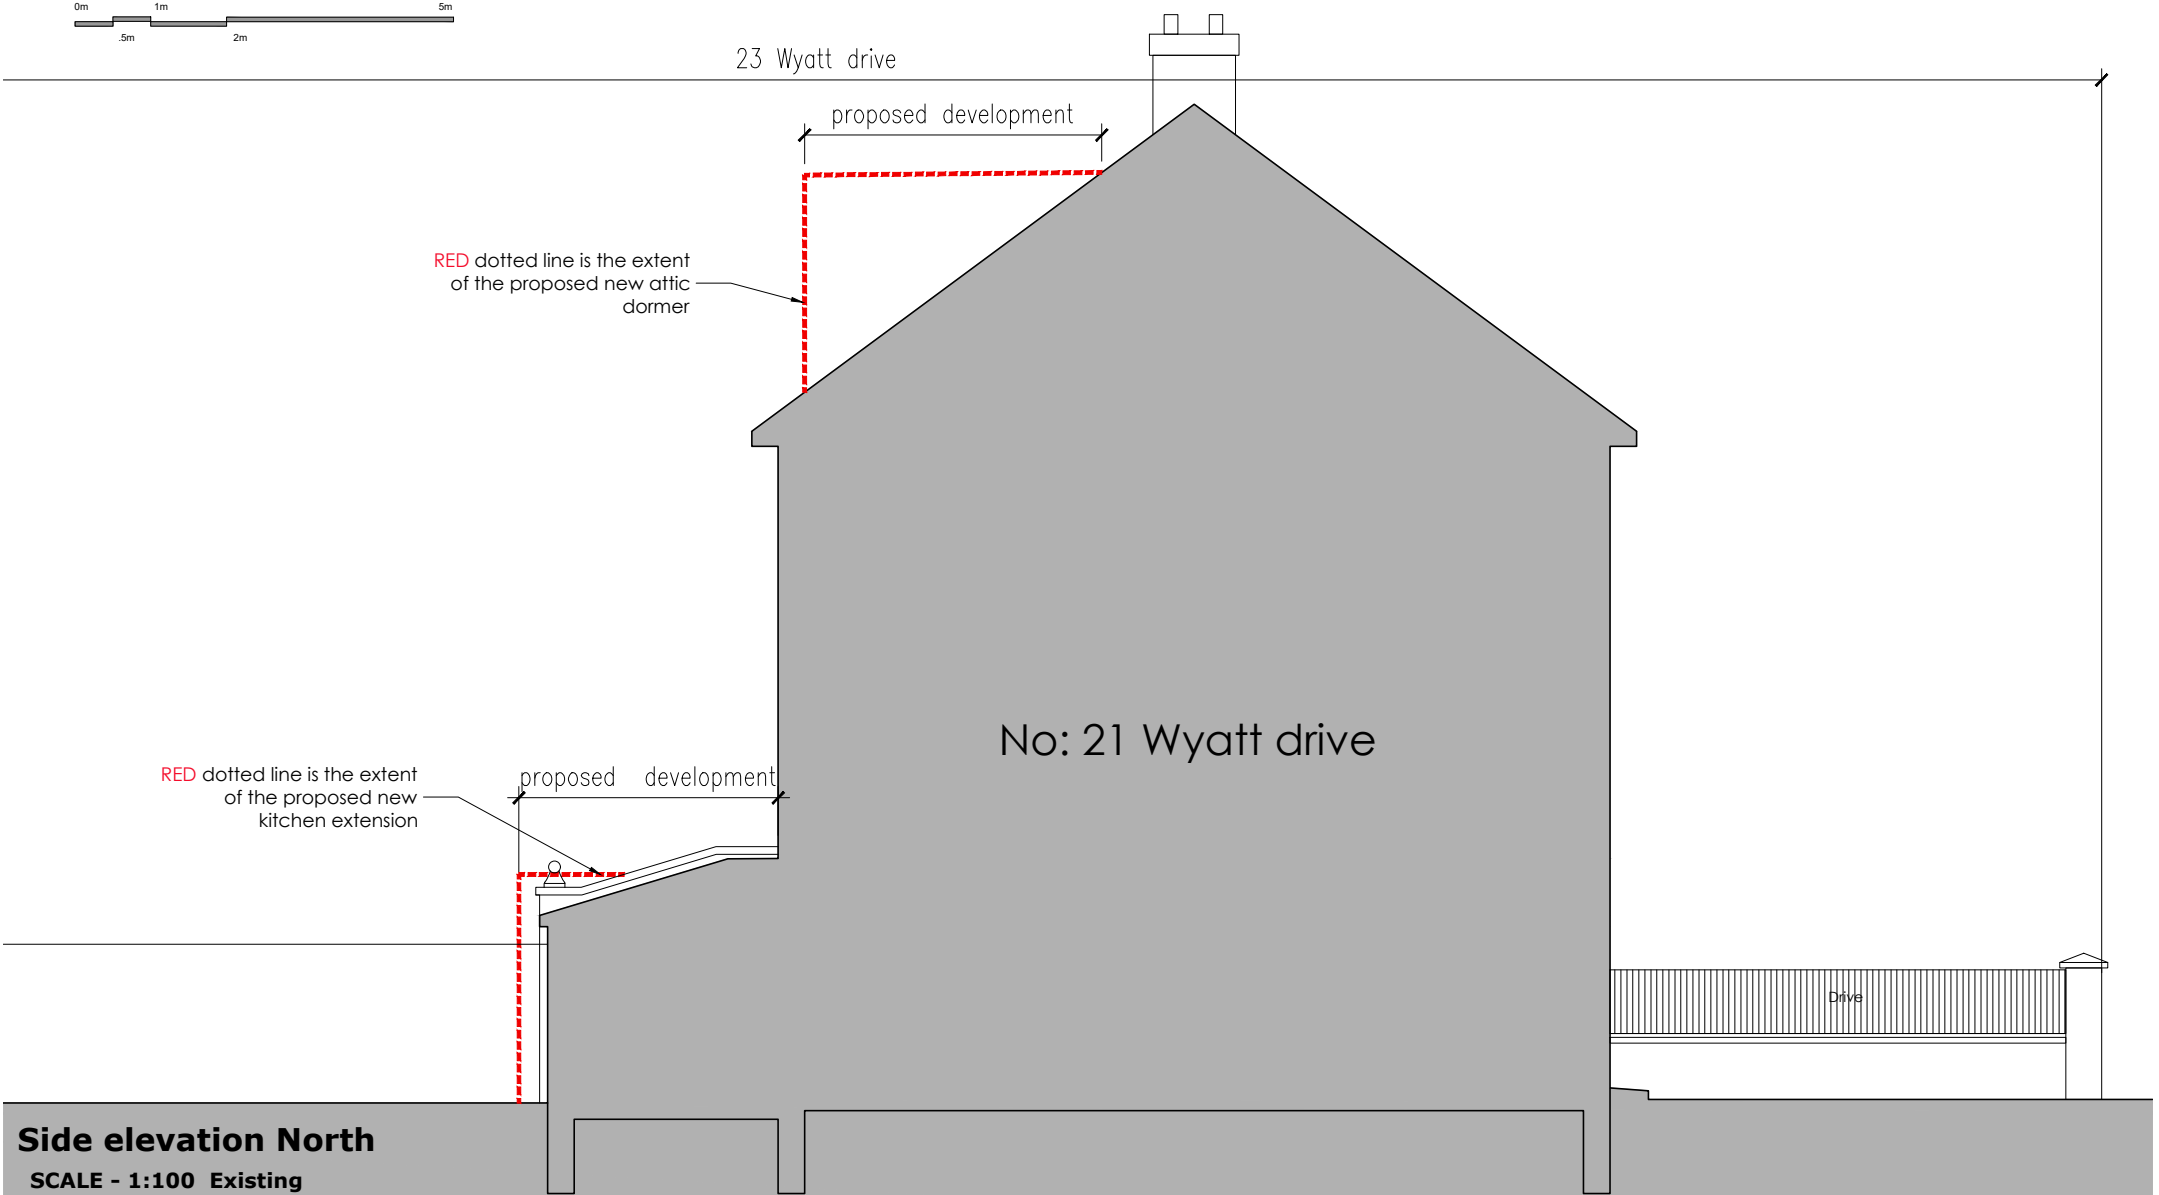


Indicative North

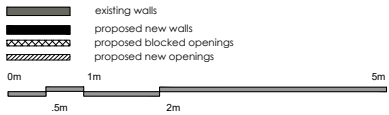

Standard Notes

Do not scale this drawing use figured dimensions
Check all dimensions on site before work proceeds
Report any errors and omissions to project administrator
Read in conjunction with all other project information
DWG Name : 23 Wyatt Drive-planning.dwg.dwg

kenneth beirne Architect
london
119 Sandhurst rd, Calford, London SE6 1UR, UK
Ireland
Cloonboney, Mohill, Co. Leitrim, Ireland
Tel: +44(0) 7590523208 © Copyright
E-Mail: www.kennethbeirne.com

Project Name
Kitchen EXTENSION @
23 Wyatt Drive, Barnes, SW13 8AL
Conor & Kelly Doyle

Drawing Name
Existing Side Elevations

Purpose of Issue
PLANNING

Drawn KB -

Date
NOEMBER-2021

Scale
1:100 Checked @A3

Project Number 2012	Sheet Number EX005	Rev -
------------------------	-----------------------	----------

Once Printed and distributed this document is assumed uncontrolled.
© All rights reserved. No part of this drawing may be reproduced or transmitted in any form by any means without the written permission of the copyright holder.