


Indicative North

- existing walls
- proposed new walls
- proposed blocked openings
- proposed new openings

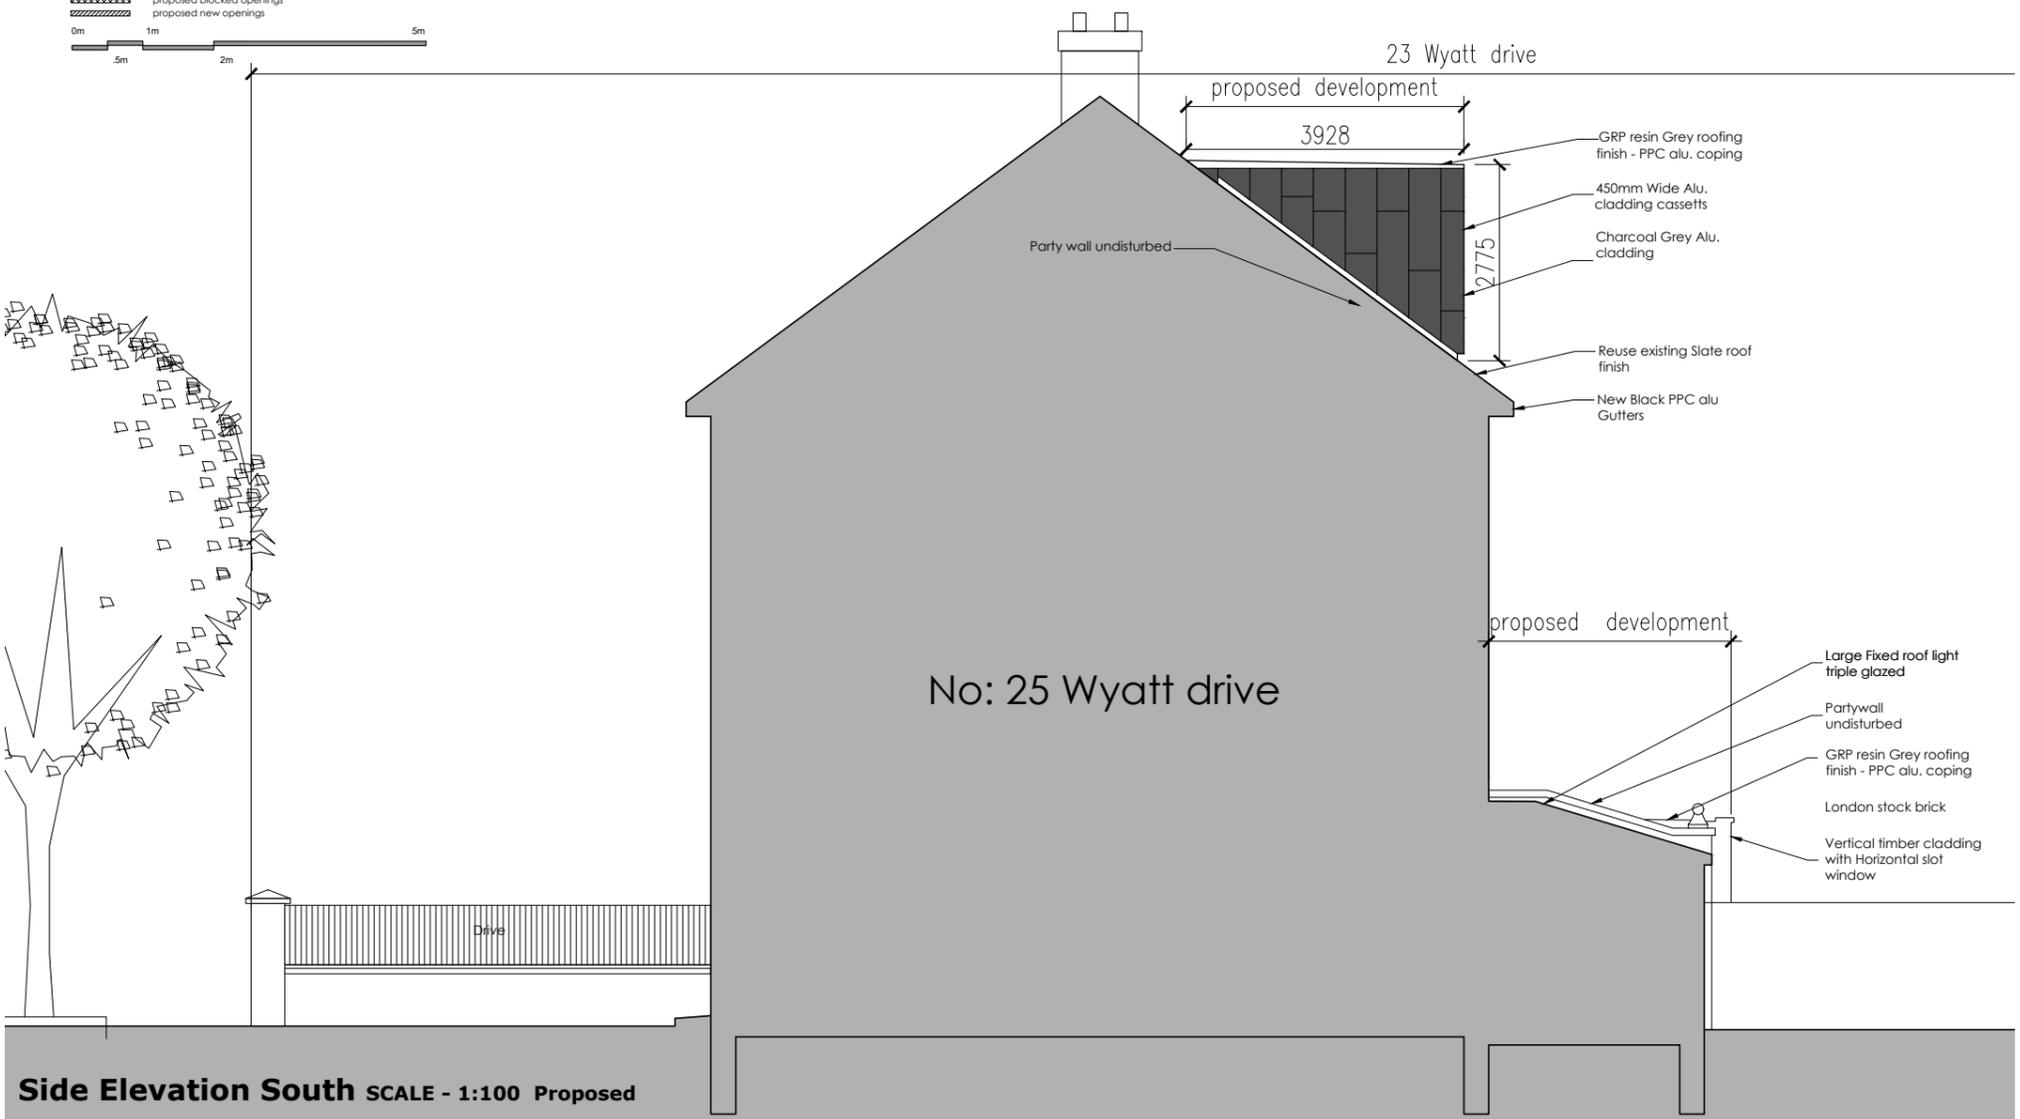

Standard Notes

Do not scale this drawing use figured dimensions  
 Check all dimensions on site before work proceeds  
 Report any errors and omissions to project administrator  
 Read in conjunction with all other project information  
 DWG Name : 23 Wyatt Drive-planning.dwg.dwg



**kenneth beirne Architect**  
 london  
 119 Sandhurst rd, Catford, London SE6 1UR, UK  
 Ireland  
 Cloonboney, Mohill, Co. Leitrim, Ireland  
 Tel: +44(0) 7590523208 © Copyright  
 E-Mail: www.kennethbeirne.com

Project Name  
 Kitchen EXTENSION @  
 23 Wyatt Drive, Barnes, SW13 8AL  
 Conor & Kelly Doyle

Drawing Name  
 Proposed Side Elevations

Purpose of Issue **PLANNING**

|                |              |                       |
|----------------|--------------|-----------------------|
| Drawn          | KB           | -                     |
| Date           | NOEMBER-2021 |                       |
| Scale          | 1:100        | Checked @A3           |
| Project Number | 2117         | Sheet Number<br>PR005 |
|                |              | Rev<br>-              |

Once Printed and distributed this document is assumed uncontrolled.  
 © All rights reserved. No part of this drawing may be reproduced or transmitted in any form by any means without the written permission of the copyright holder.