



©Crown Copyright. All rights reserved. Licence no. 100019980

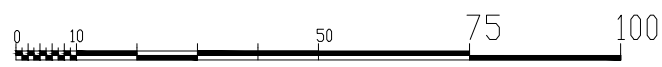

Scale in Meters @ 1:1250

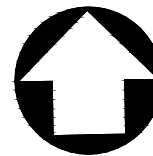

Indicative North

SITE LOCATION PLAN SCALE - 1:1250

Project Name Kitchen EXTENSION @ 23 Wyatt Drive, Barnes, SW13 8AL Conor & Kelly Doyle		Drawing Name Site Location plan		Purpose of Issue PLANNING	
				Drawn KB	-
				Date NOV-2021	
				Scale 1:1250	Checked @A3
		Project Number 2117	Sheet Number EX001		Rev -