


11 **Third Floor Level Existing Layout**



11 **Second Floor Level Existing Layout**

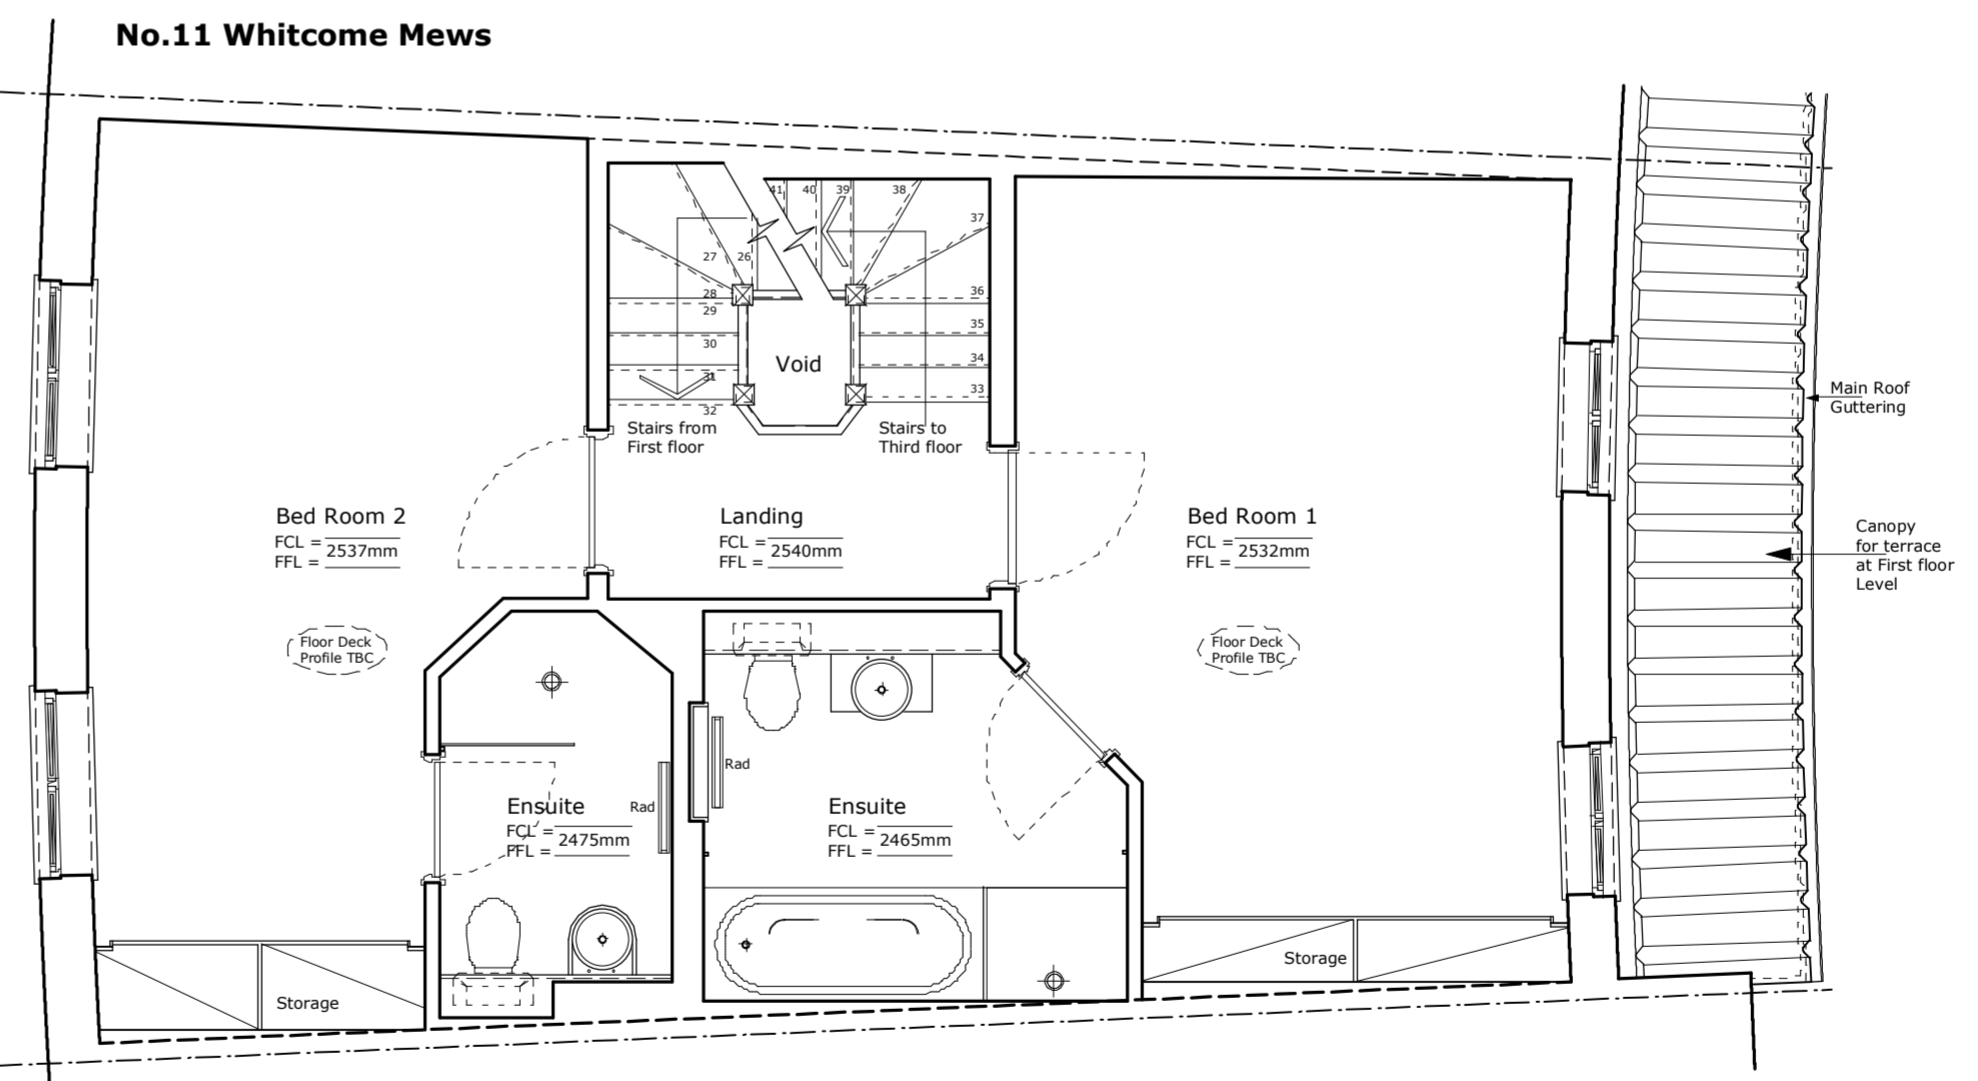

Drawing Scale Bar - 1:50 @ A2

THIS DRAWING IS COPYRIGHT.

Singiira Architecture Limited
Residential + Retail Designers

Contact:
Mobile; 078 1446 9329
Email; ykyeyune@aol.com

NOTE
- Building Measured Survey
- All dimensions/levels to be checked and verified on site before commencing any works and any discrepancies to be reported to project team.

Rev.	Date.	Drawn.	Note.
		YK	

Existing Site Layouts	
Project Address:	12 Whitcome Mews TW9 4BT
Client:	Ms Joanna Zonneveld
Project Title:	House Extension
Drawing:	Plan
Number:	12-Whctm.Mws/Dsgn.11
Scale:	1:50 @ A2
Drawn:	YK
Auth:	JZ
Date:	Nov 2021