


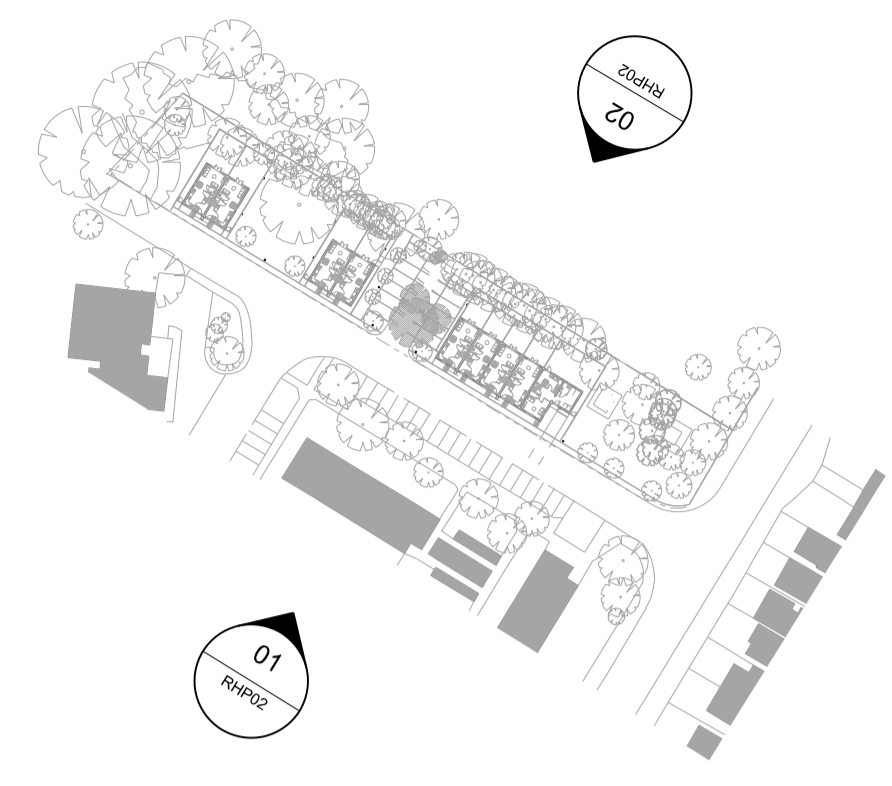

**General Notes:**  
 Do not scale from this drawing. Use marked dimensions only.  
 Should any discrepancies be noted, please inform this office immediately.  
 This drawing is copyright of Matthew Allchurch Architects Limited




01 Proposed Site Elevation 01  
 01401 SCALE 1:500 @A3



02 Proposed Site Elevation 02  
 01401 SCALE 1:500 @A3

P05	Post planning amendments	13/07/21	SSB	SSB
P04	Parking amended	11/12/19	SSB	GS
P03	Planning issue	06/08/19	AQ	SSB
P02	Draft planning issue	29/07/19	SSB	SSB
P01	WIP issue for comment	25/04/19	AQ	SSB
Rev:	Description:	Date:	Drw:	Chk:

**MAA Architects**  
 the boathouse design studio  
 27 ferry road teddington tw11 9nn  
 t: 020 8973 0050  
 e: info@maa-architects.com  
 w: www.maa-architects.com

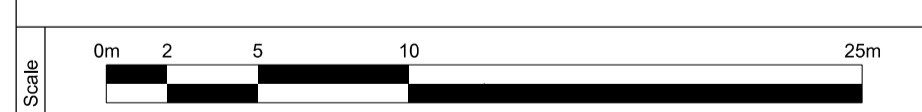

Client:  
**RHP**  
 Project Name:  
**Simpson Road**  
 Drawing Title:  
**Proposed Site Elevation 01 & 02**

Drawing Status: <b>Planning</b>	Status Code: <b>S1</b>	Project No: <b>RHP02</b>	Scale at A1: <b>1:250</b>
Drawing No: <b>RHP02-MAA-XX-DR-A-01401</b>	Revision: <b>P05</b>	Date: <b>04.03.19</b>	Scale at A3: <b>1:500</b>