



EXISTING GROUND FLOOR SCALE 1:50 AT A3

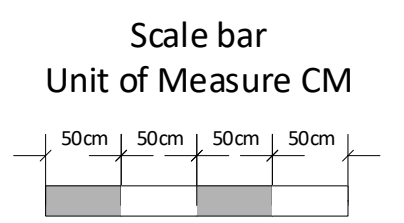

PROPOSED GROUND FLOOR SCALE 1:50 AT A3

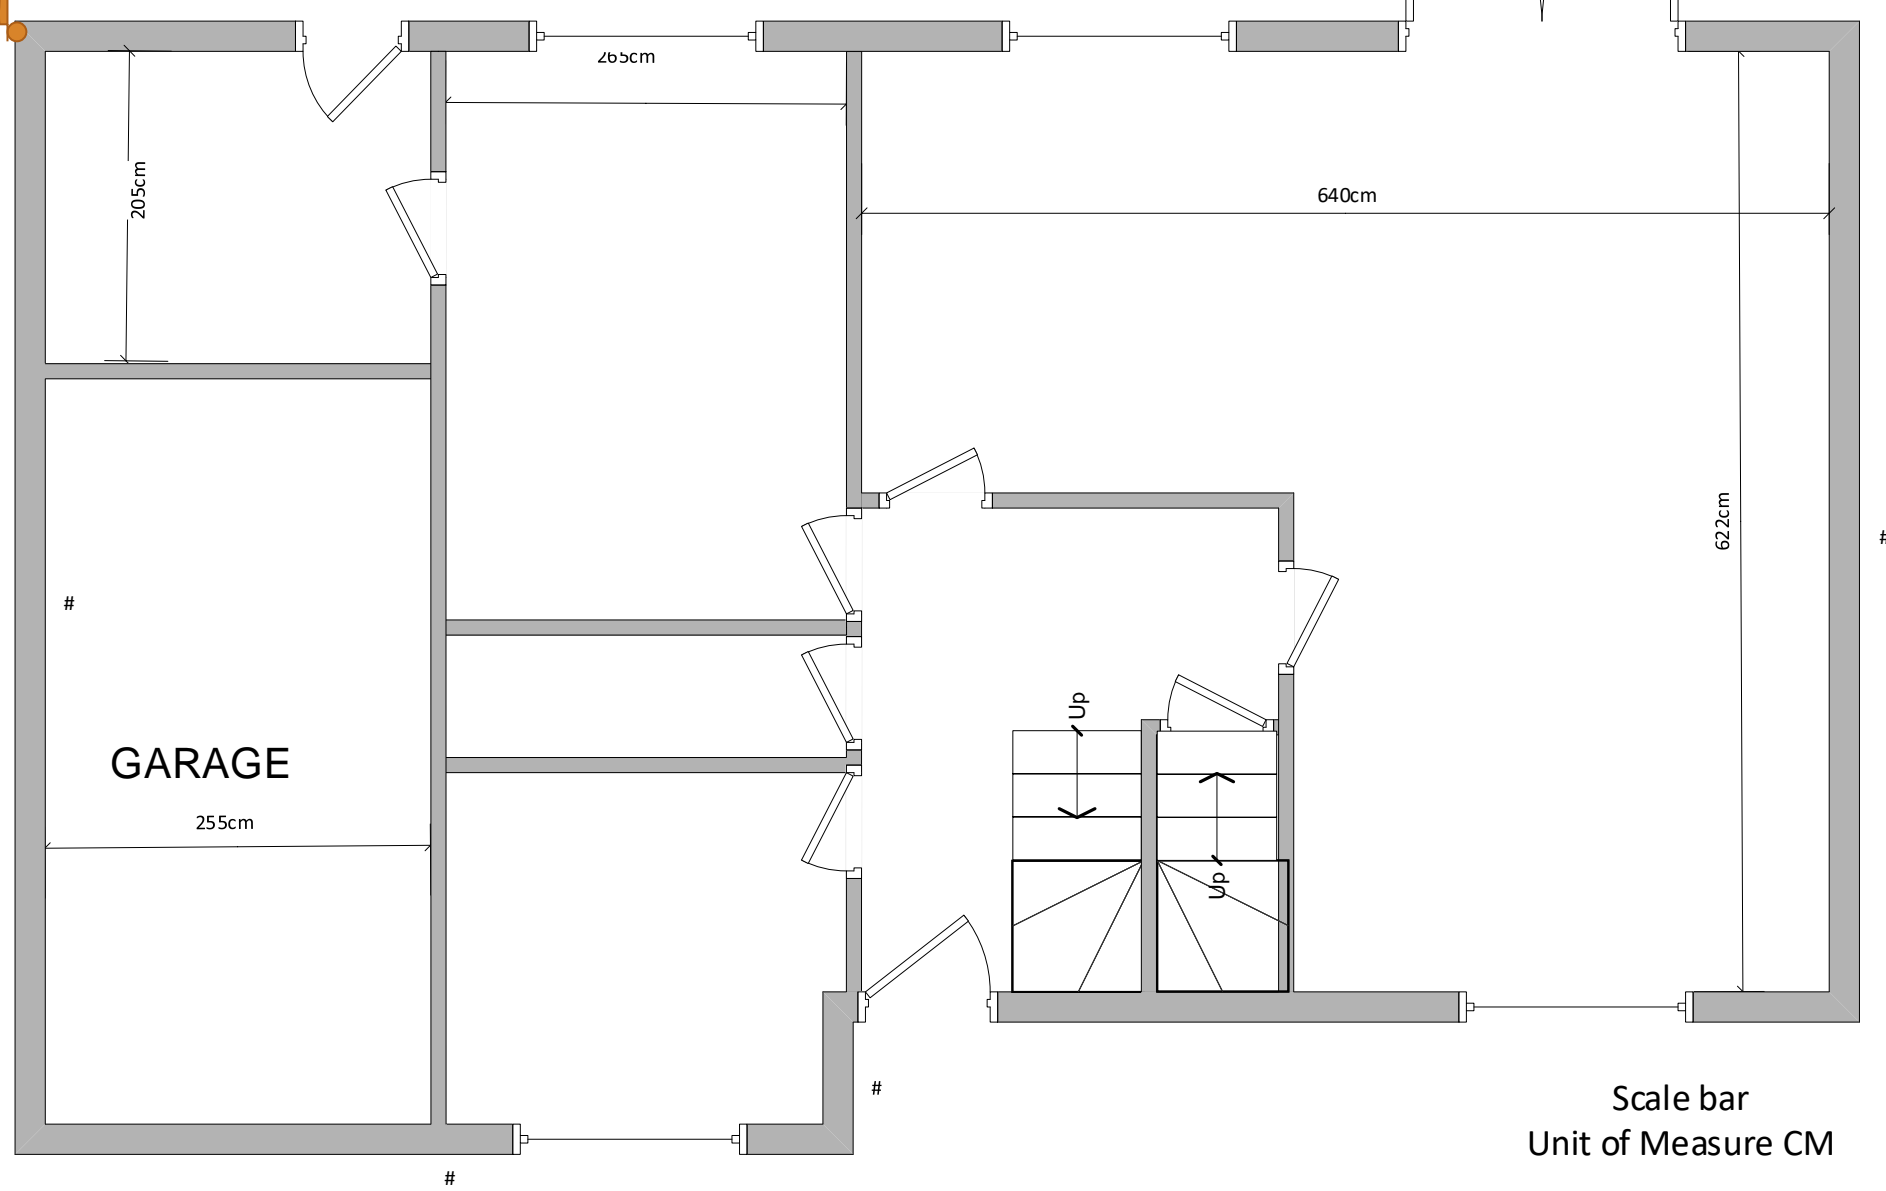