
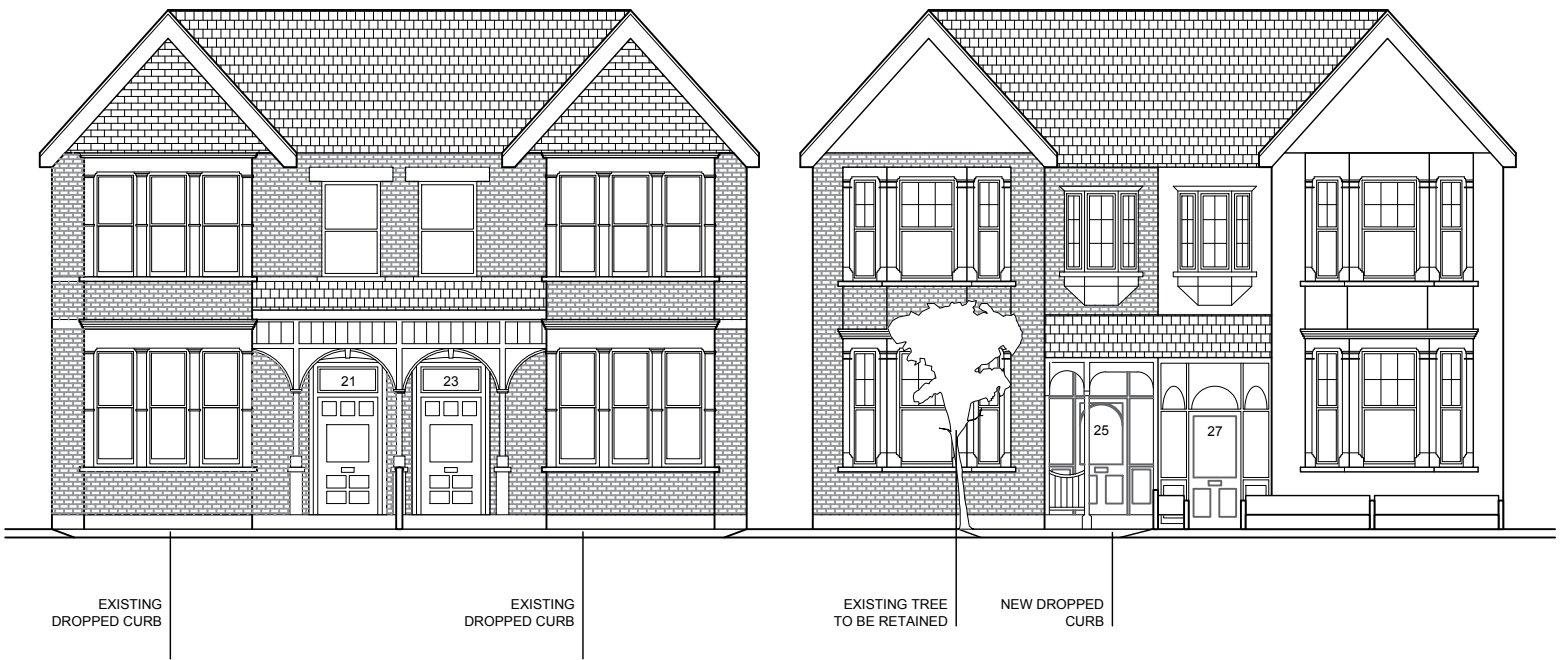


NOTES:
Under no circumstances should dimensions be manually scaled off this drawing.

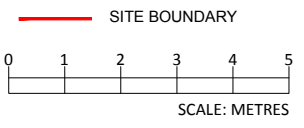

0
ISSUED FOR
PLANNING
REVISION ISSUED 16/12/2021

25 LEYBORNE PARK
KEW
PROJECT ADDRESS

PROPOSED
ELEVATION
DRAWING SCALE 1:100@A3

AUTHOR MV
CHECKED SK

DATE 15/12/2021

PROJECT 1647 DRAWING# 0 REV#