


100 Ground Floor Level Proposed Layout; Scale - 1:50 at A2

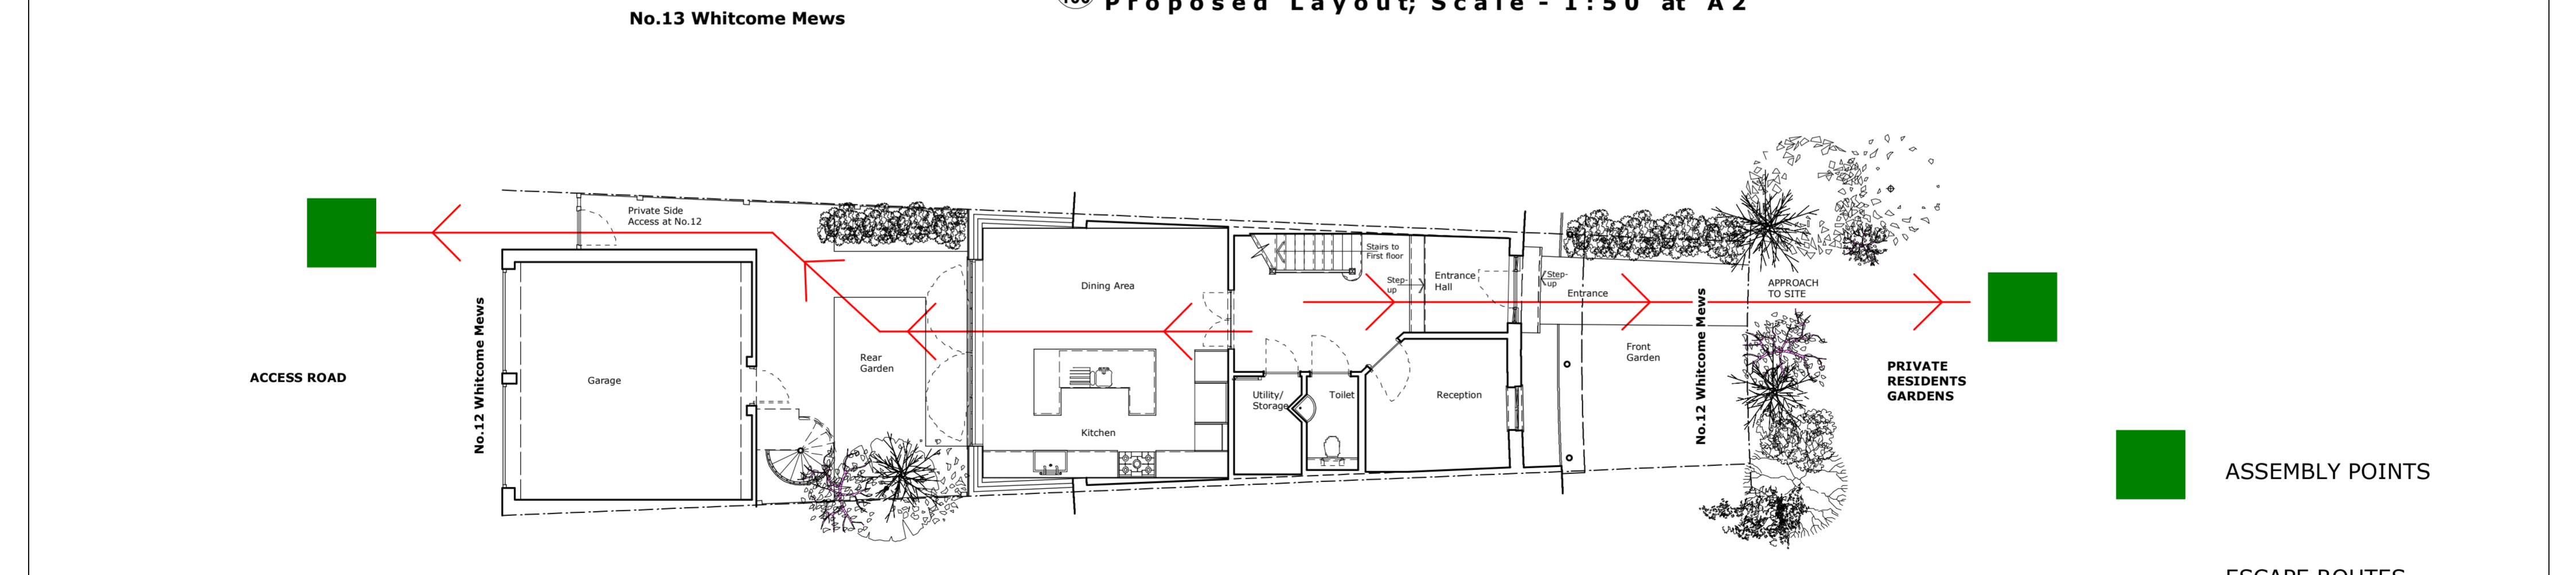

100 Ground Floor Level Proposed Layout; Scale - 1:100 at A2



THIS DRAWING IS COPYRIGHT.

Singiira Architecture Limited
 Residential + Retail Designers
 Contact:
 Mobile; 078 1446 9329
 Email; ykyeyune@aol.com

NOTE
 - Design Layouts

| Rev. | Date. | Drawn. | Note. |
|------|-------|--------|-------|
| | | YK | |

Proposed Design Layouts
 Project Address: 12 Whitcome Mews TW9 4BT
 Client: Ms Joanna Zonneveld
 Project Title: House Extension
 Drawing: Plan
 Number: 12-Whctm.Mws/Dsgn.100
 Scale: 1:50 @ A2, 1:100 @ A2
 Drawn: YK
 Auth: JZ
 Date: Dec 2021