



SCALE BAR

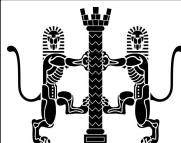

GENERAL NOTES: Do not scale from this drawing.
Dimensions must be checked on site.
This drawing is copyright of Grainne O'Keeffe Architects.
This drawing cannot be copied or used in any way without the
express permission of Grainne O'Keeffe Architects.
Neighbouring properties not surveyed unless stated

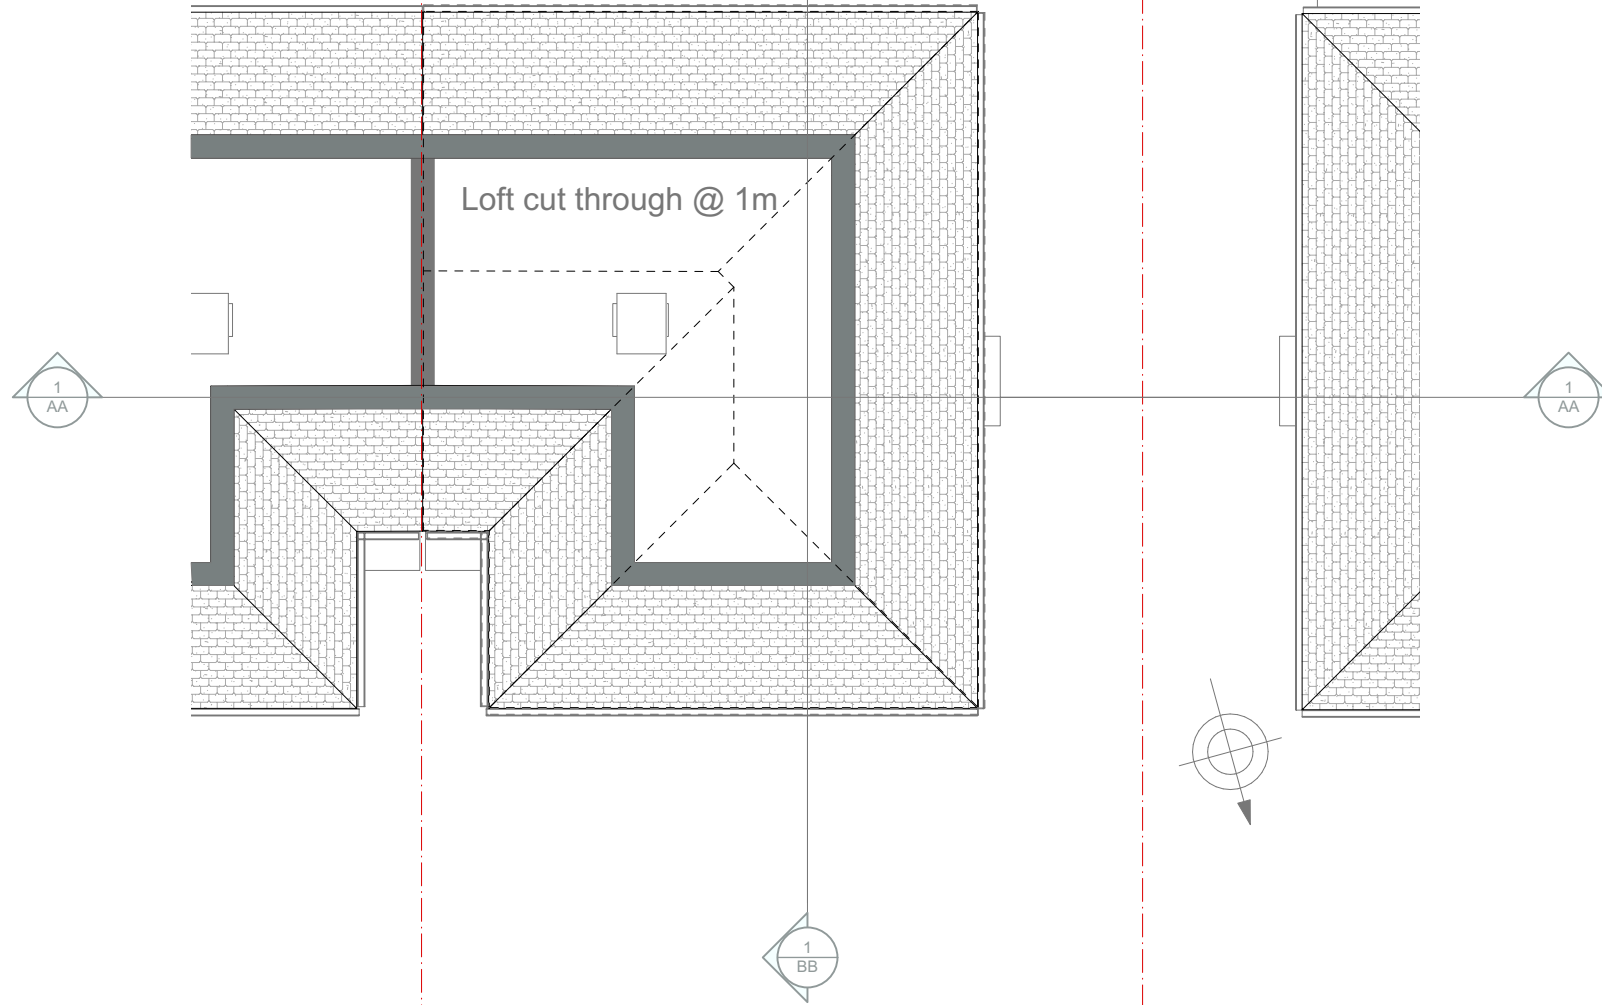

GRÁINNE O'KEEFFE ARCHITECTS LIMITED

Atrium, 36 Broad Lane, Hampton, TW12 3AZ
020 8941 1061 07976 389970
grainnearch@btopenworld.com
www.gokarchitects.co.uk

Job Name	45 Blandford Road	
Drawing Name	Second floor Existing	

Job No	2021 - 15	
Dwg No	04	Scale
		1:100

Revisions		Rev No	
		Last Edited:	21/6/21
			9:31:11