

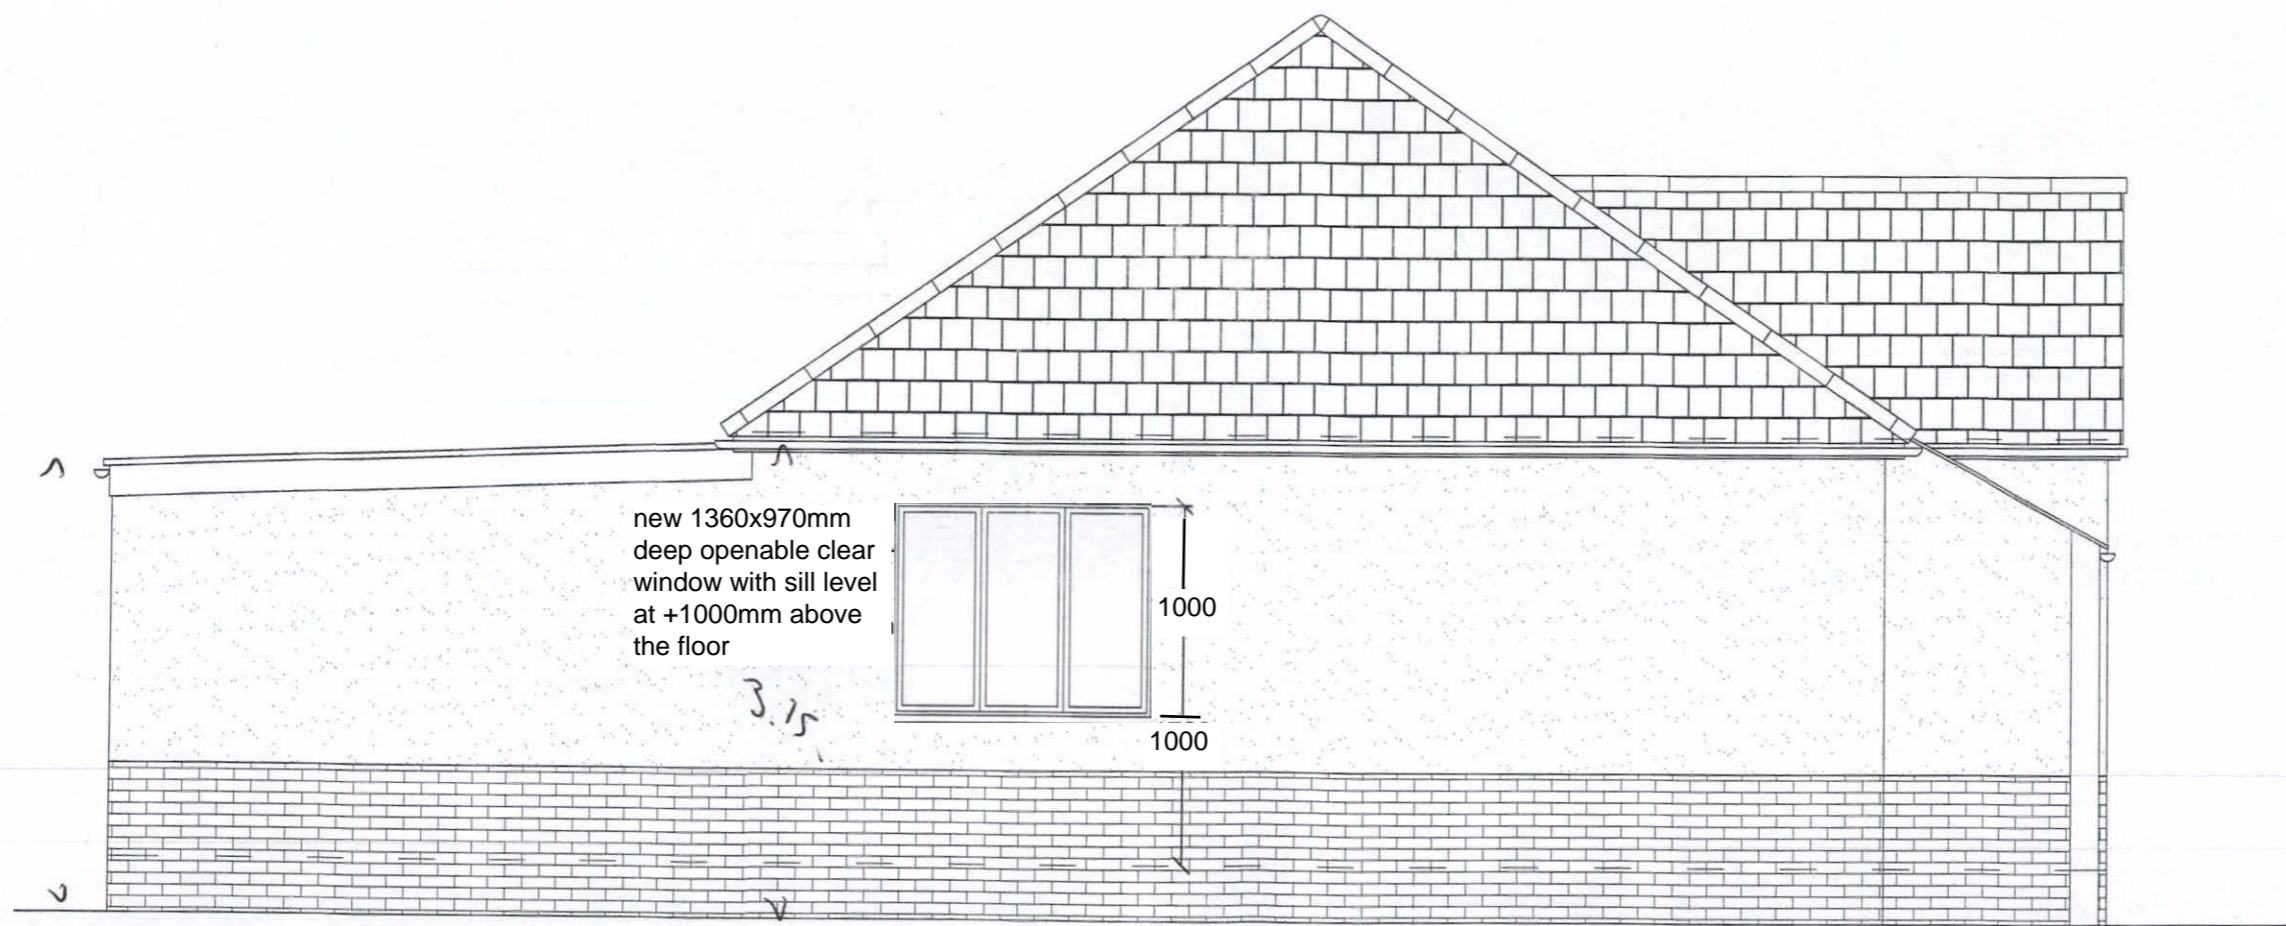


Scale 1:50 @A3

Notes:
1. For general notes see drawings 1476 - 01.

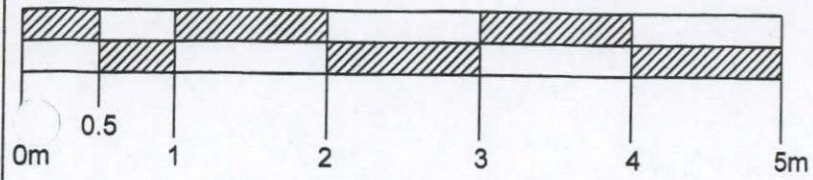

new 1360x970mm
deep openable clear
window with sill level
at +1000mm above
the floor

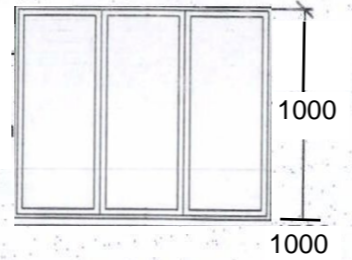

Proposed Side Elevation
Scale 1:50 @A3

Sina Zarei Tel: 07411696370	
Job title Redevelopment at 81 Lyndhurst Avenue, Whitton, Middlesex TW2 6BQ	
Drawing title Proposed Side Elevation	
Sina Zarei	
Drawn by: S. Zablocka	1.11.2020
Chk'd W.K.J. Zablocki	1.11.2020
Job number 1476	Scale @ A3 1 : 50
Drawing number 1476-15	