



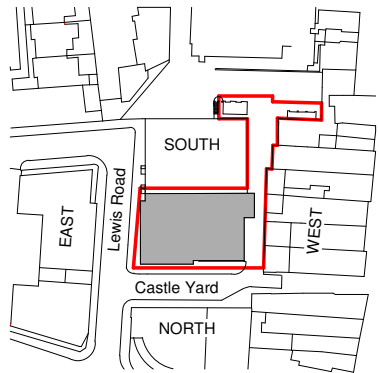

KEY PLAN



Exton Estates

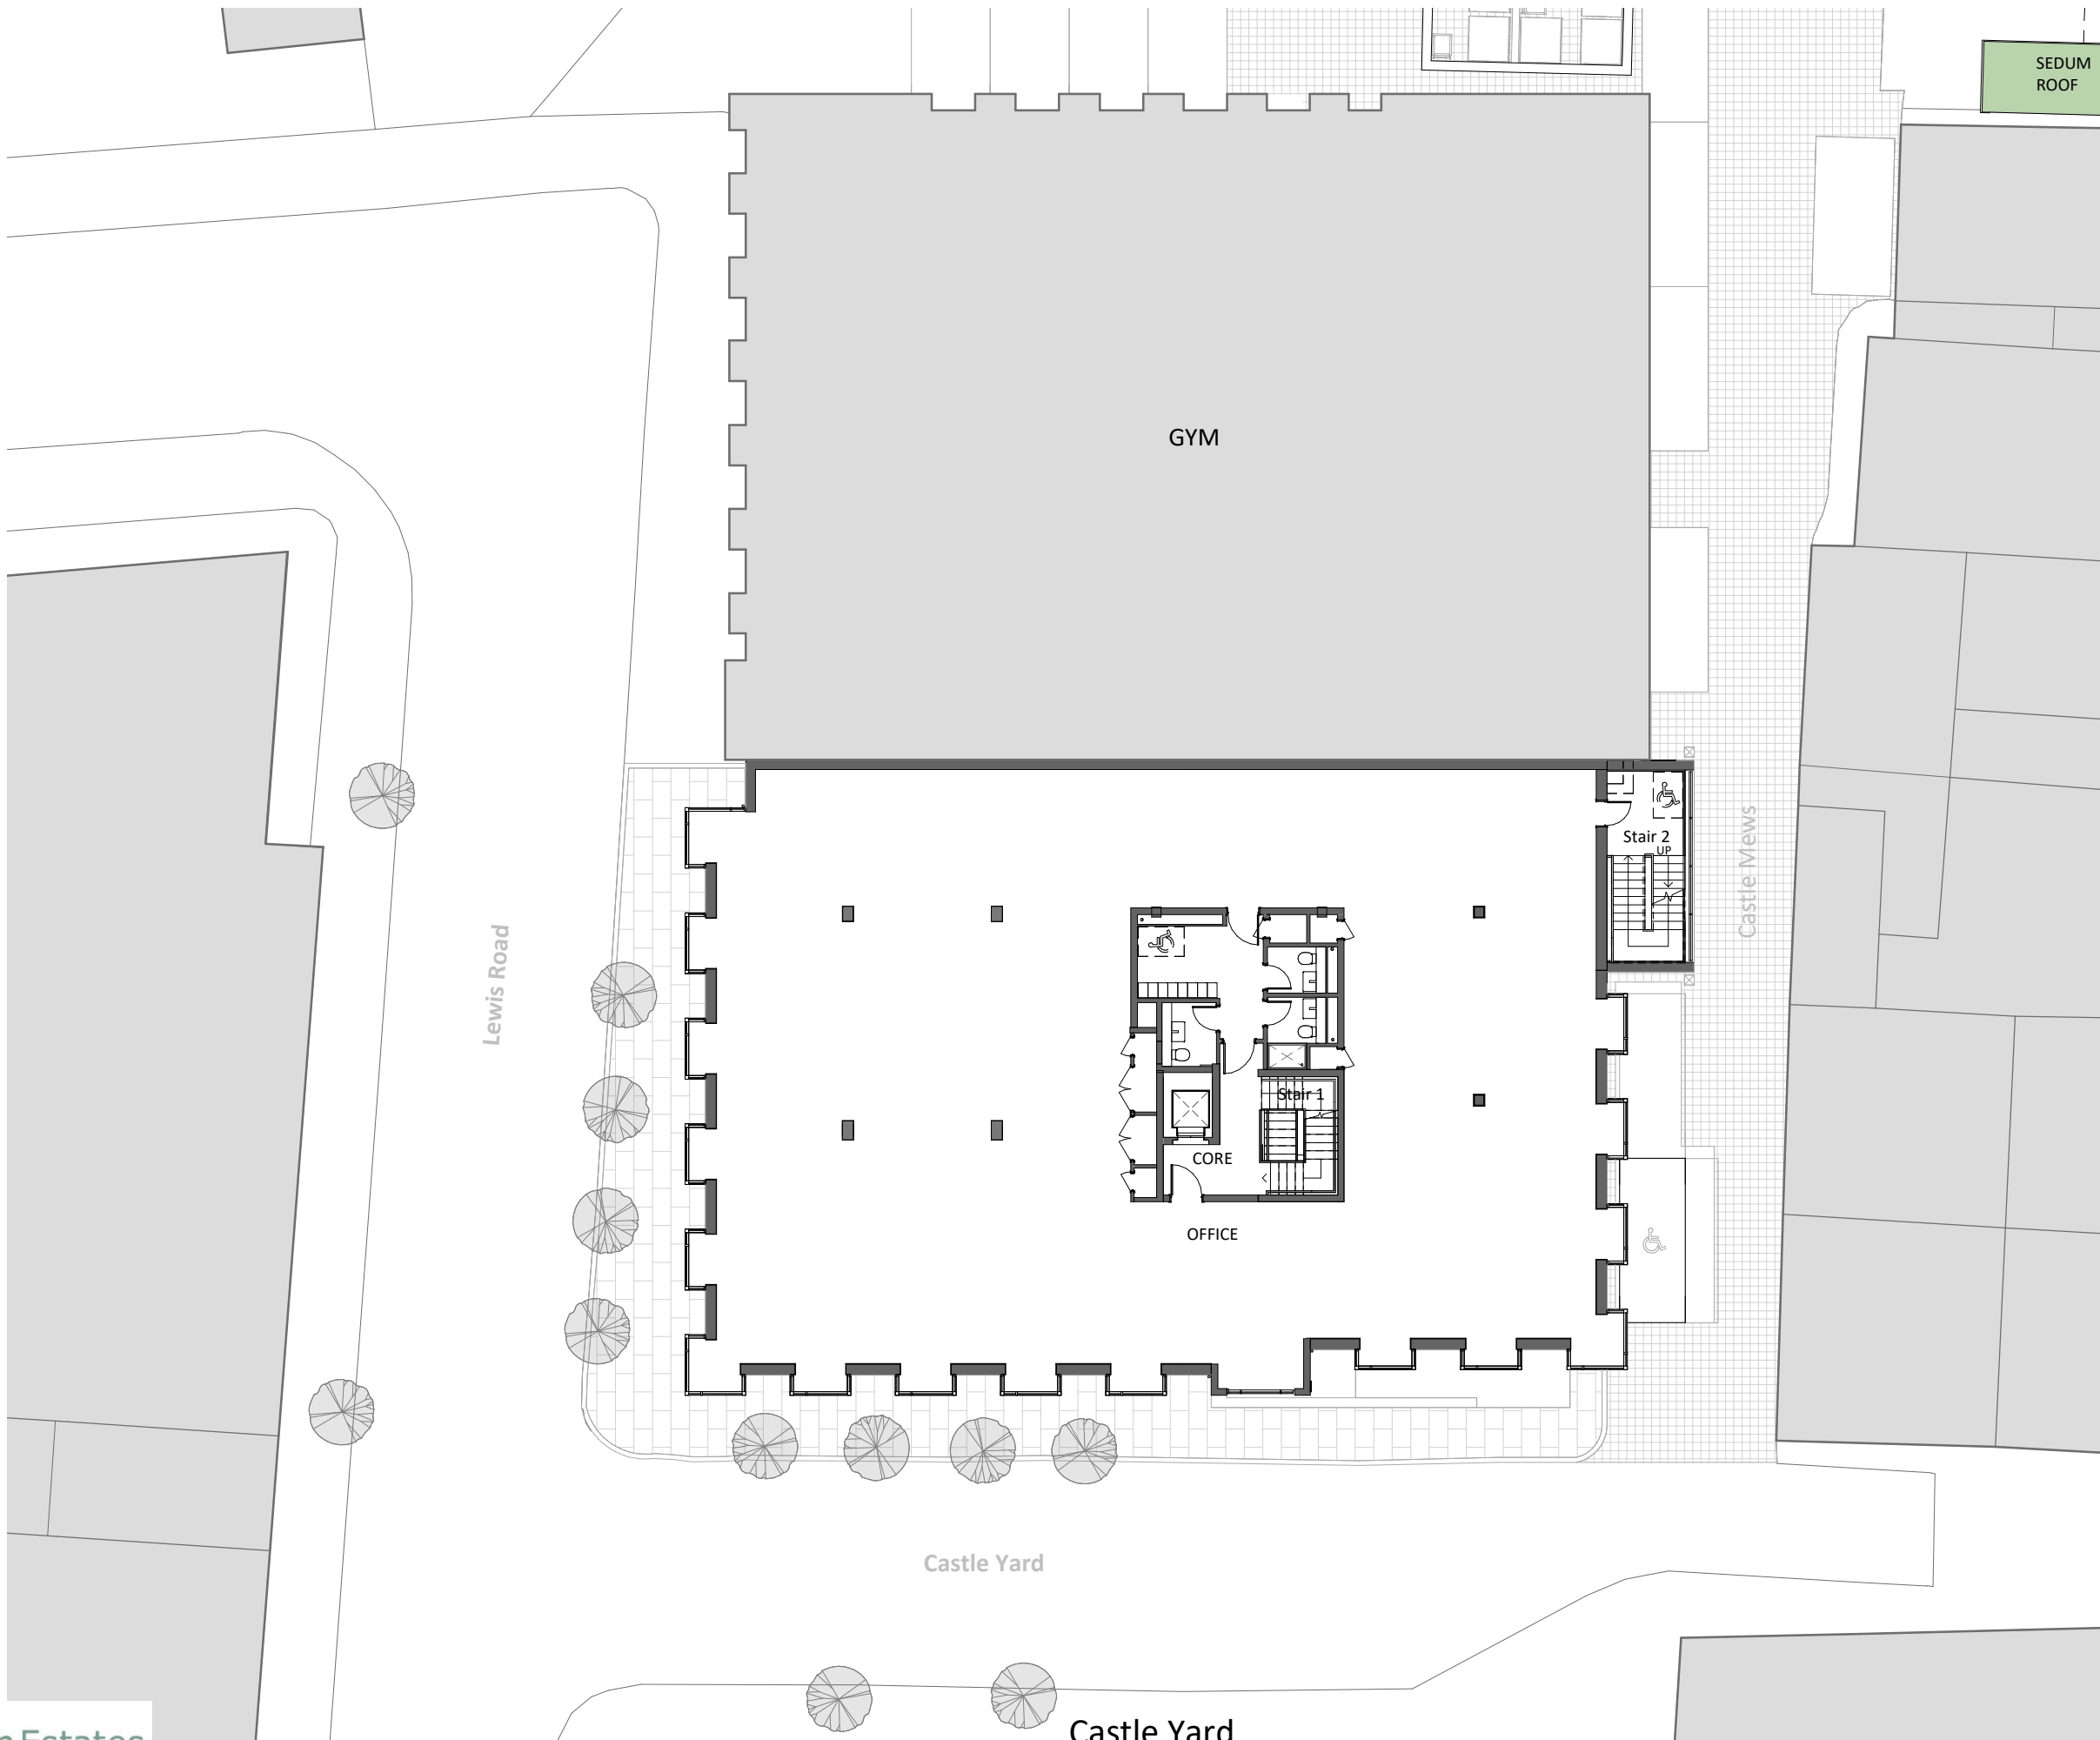

**PROPOSED FIRST FLOOR**

Drawn By: <b>DM</b>	Checked By: <b>CG</b>	Authorised By: <b>NT</b>	Issue Status: <b>PLANNING</b>	Revision By: <b>MS</b>	Rev Auth By: <b>CG</b>	1 Castle Yard Richmond London TW10 6TF t: +44 (0) 20 8332 3900 email: info@mydn-a.com www.mydn-a.com
Date: 26/11/2021	Scale: 1 : 100@A1	Drawing No.:	1415 - DNA - ZZ - 01 - DR - A - 1001	Revision date:	Rev 17/12/2021 P1	