




SECTION AA

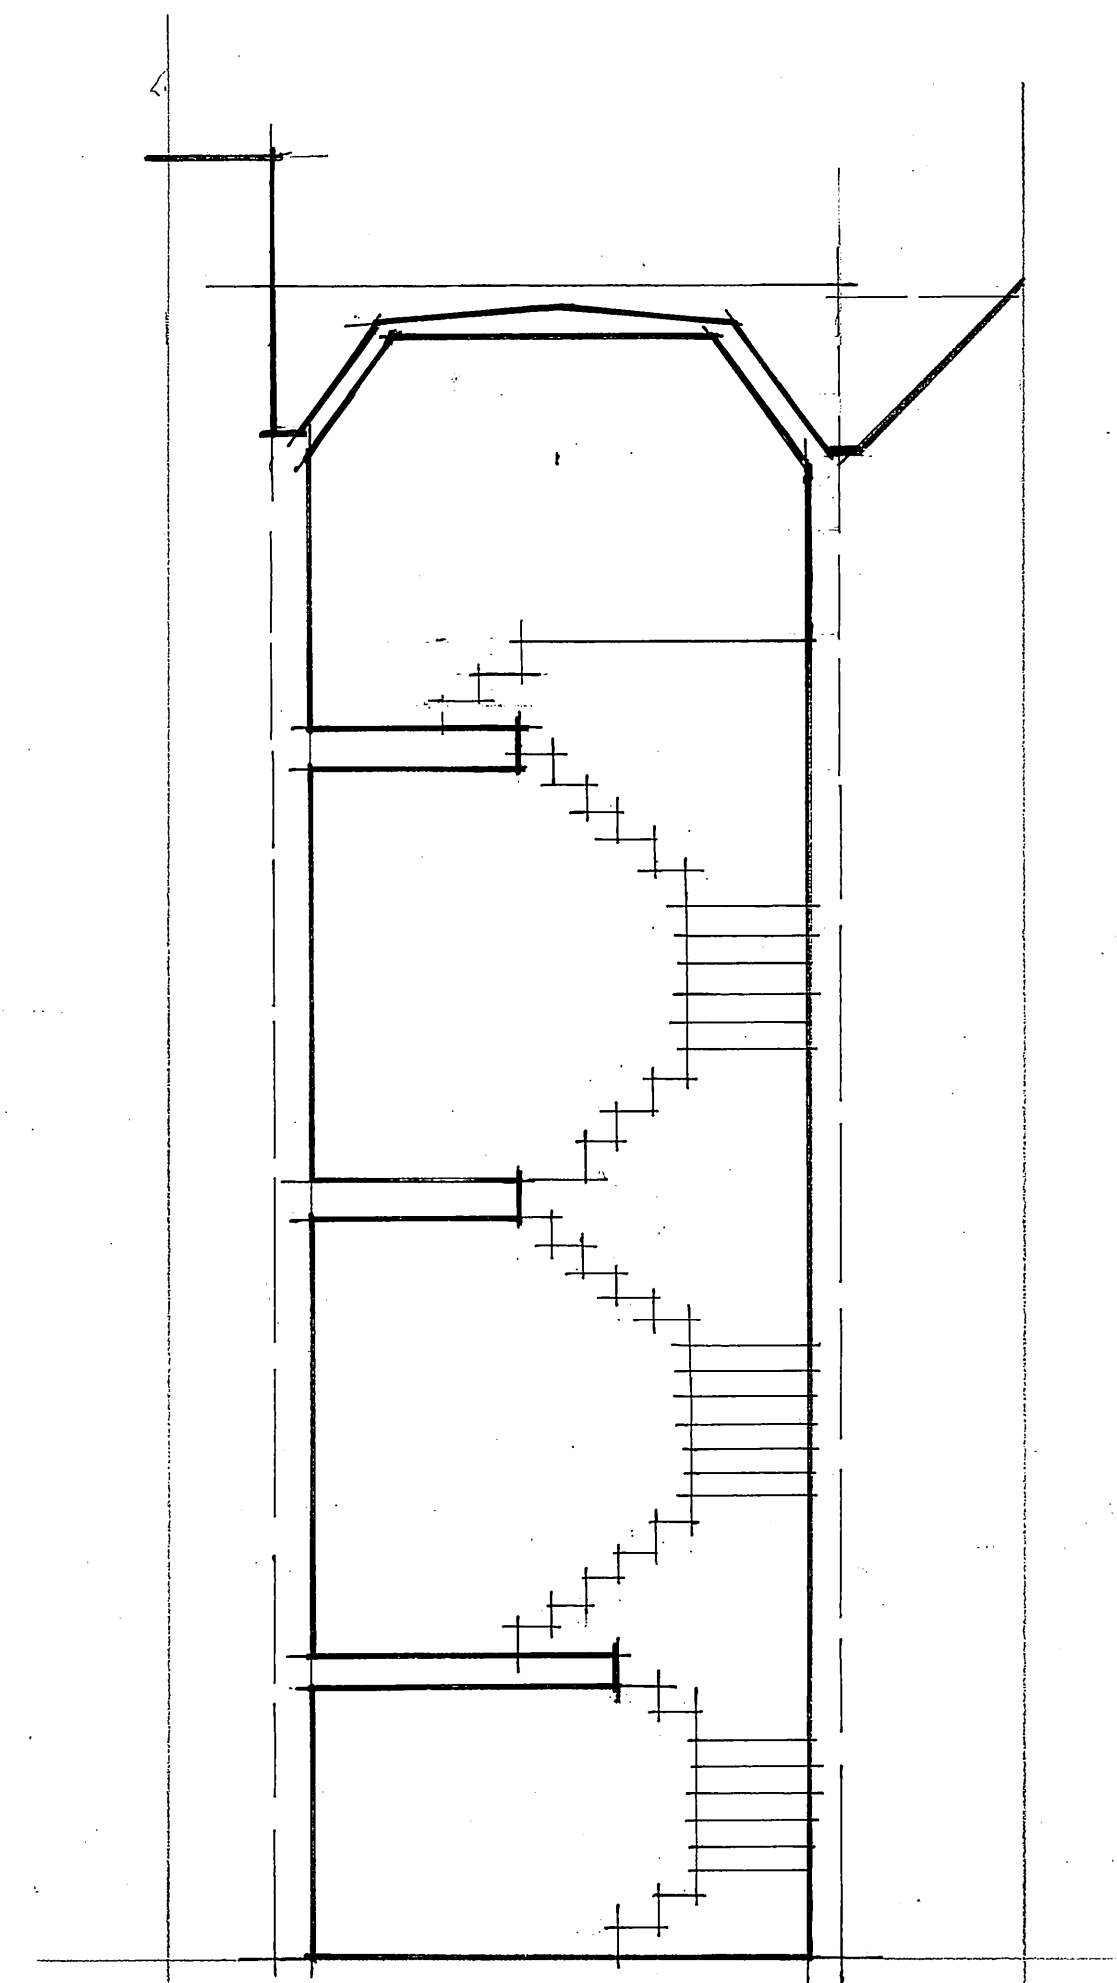

SECTION BB

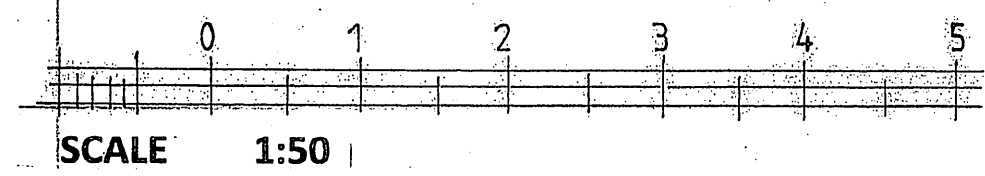

DESCRIPTION	DATE	REV

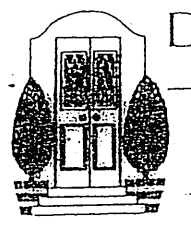
DAVID F. EWINS RIBA
 ARCHITECT
31 BOSTON GARDENS
 BRENTFORD
 MIDDLESEX TW8 9LS
 OFFICE: 020 8560 7934
 MOBILE: 07884 727674

CLIENT

JOB
**10 KING STREET
 RICHMOND**

DRAWING TITLE
**AS EXISTING
 sections**

DATE: <i>July 2010</i>	DRAWN: <i>SE</i>
SCALE: <i>1:50 @ A1</i>	

JOB No	DRAWING No	REVISION
64.0	04	