


THIS DRAWING MUST BE READ IN CONJUNCTION WITH OTHER ARCHITECTS, CONSULTANTS, SUB-CONTRACTOR'S AND SPECIALIST DRAWINGS.

ALL DIMENSIONS ARE IN MILLIMETRES UNLESS STATED OTHERWISE.


ALL DIMENSIONS ARE TO BE VERIFIED ON SITE AND CONFIRMED, BY THE CONTRACTOR, BEFORE COMMENCEMENT OF CONSTRUCTION.

IF THIS DRAWING EXCEEDS THE QUANTITIES TAKEN, IN ANY WAY, THE ARCHITECTS ARE TO BE INFORMED BEFORE THE WORK IS PUT IN HAND.

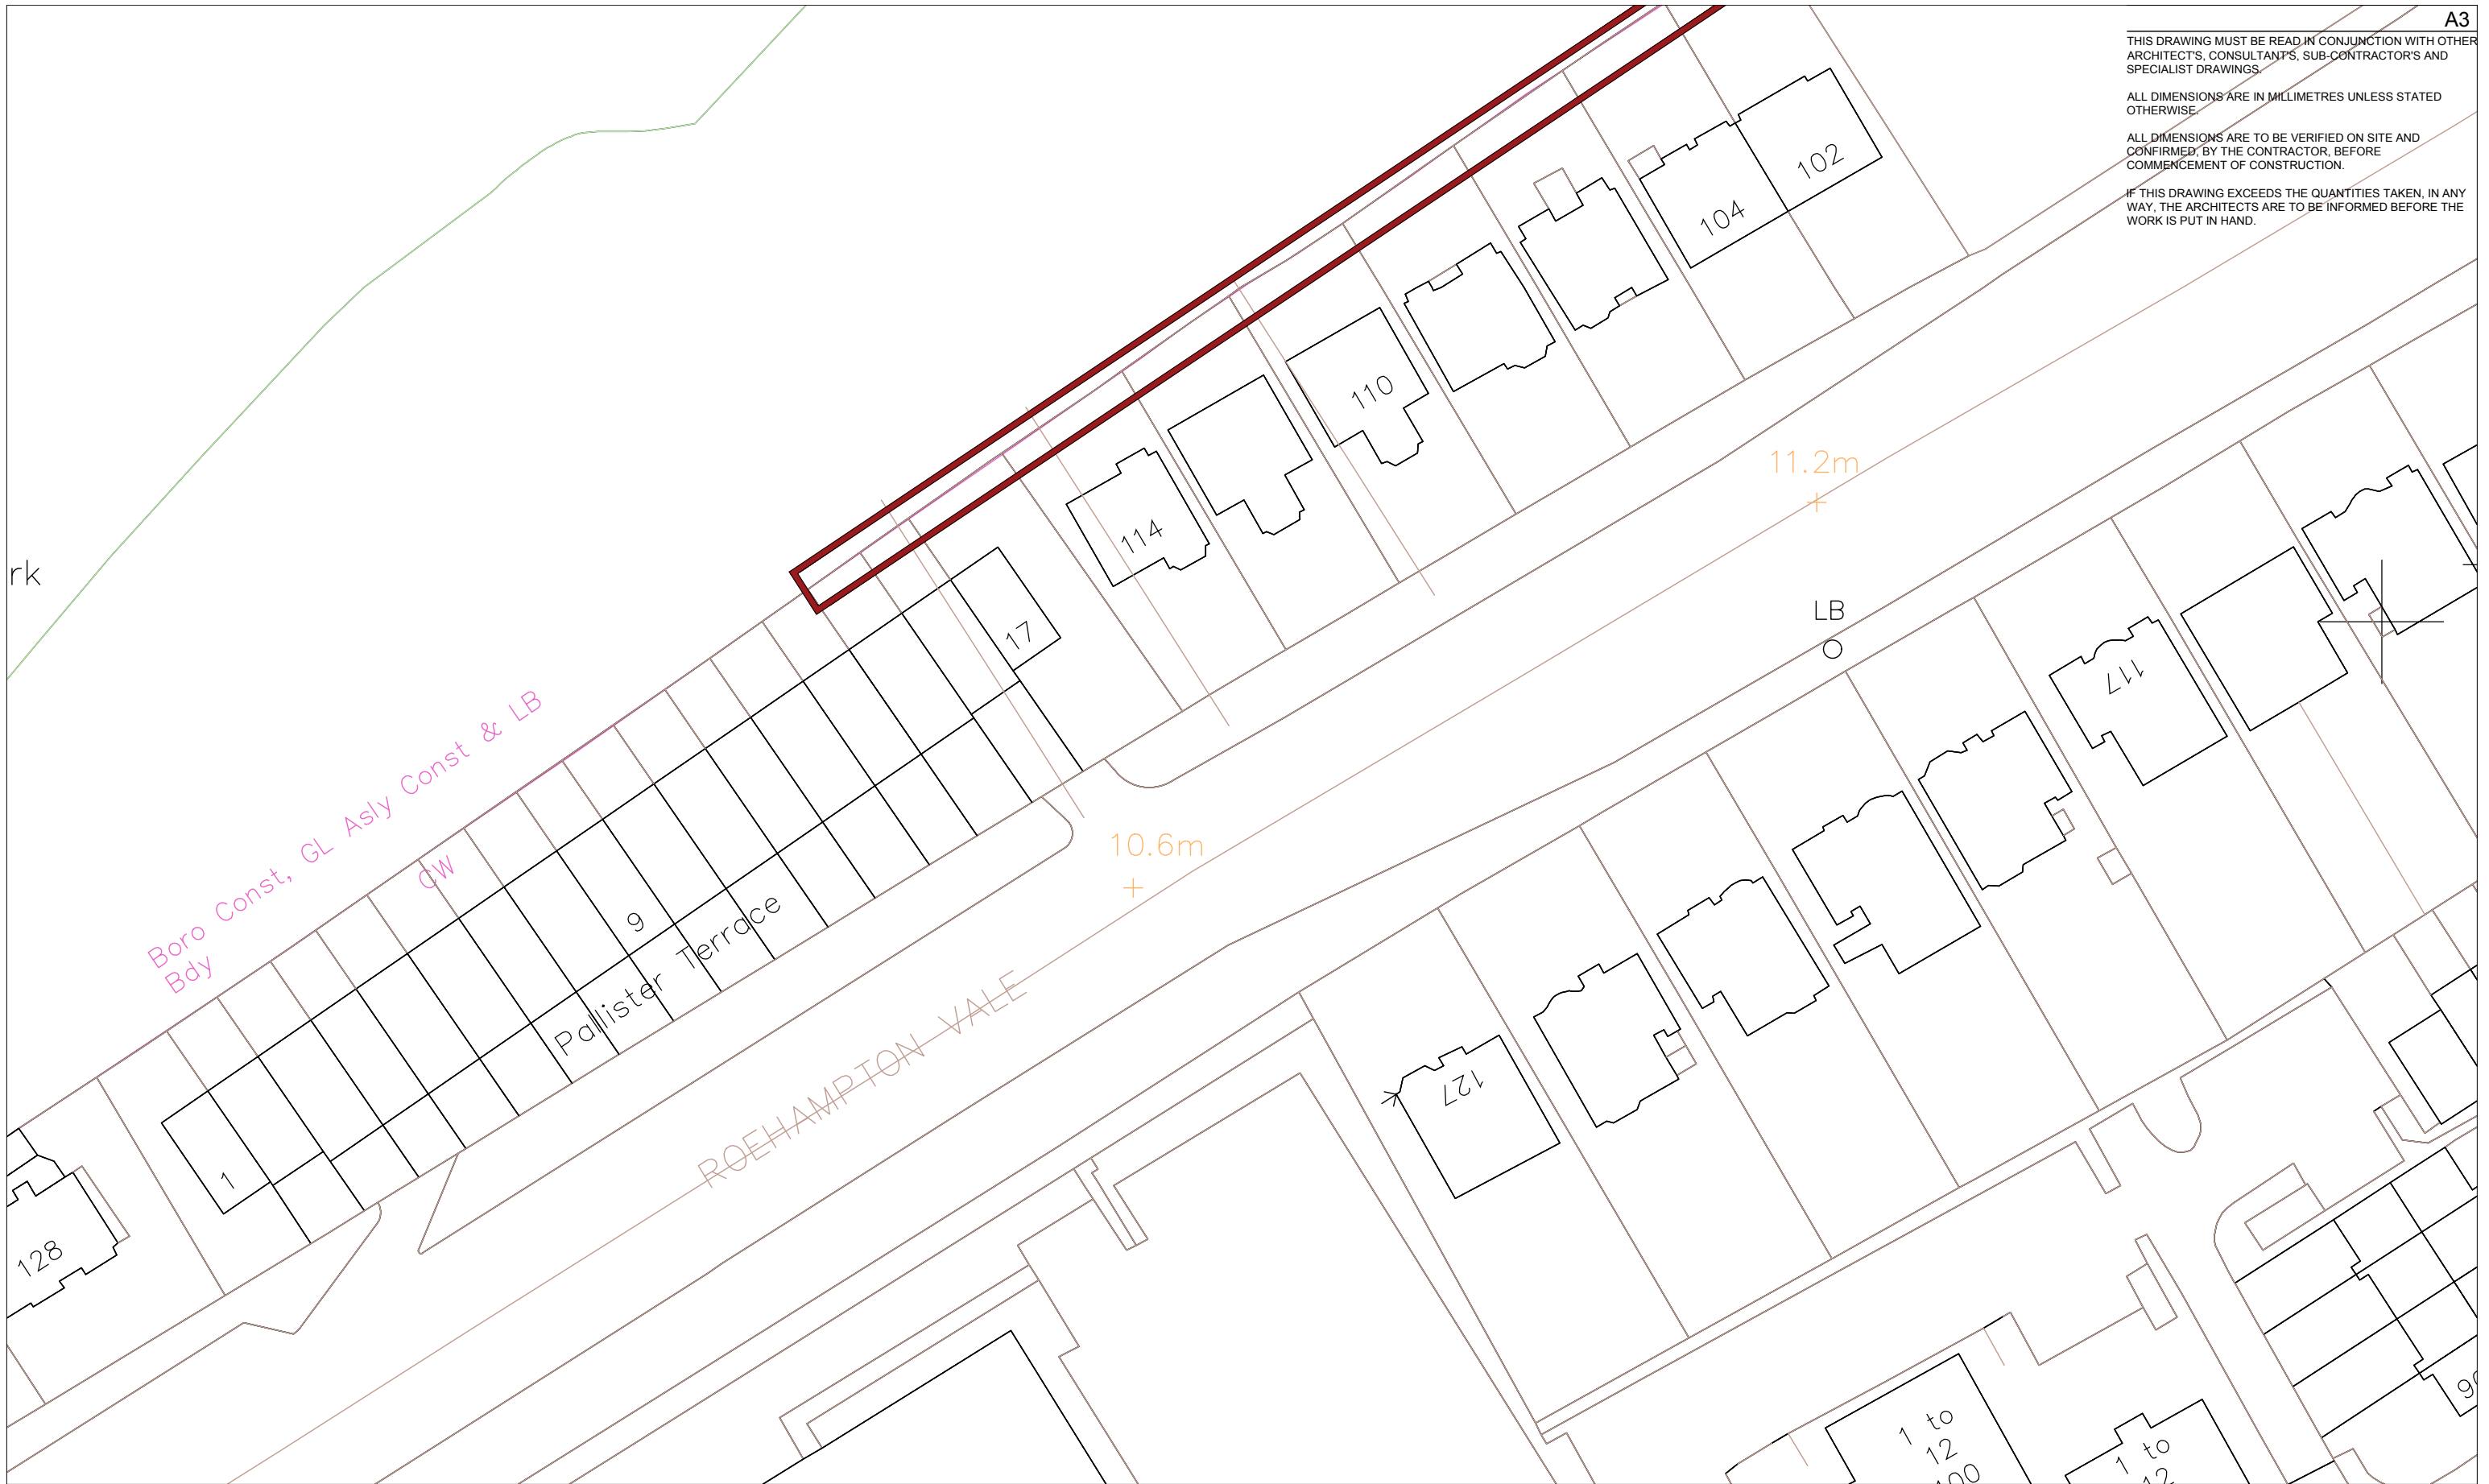

HOWAT O'FARRELL ARCHITECTURE

Rev	Date	Revision	By	Chk

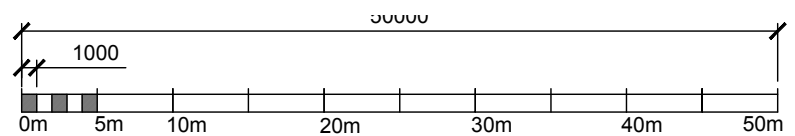

Howat O'Farrell Architecture Llp ©
Mob 07872 176636 or 07971 543233

Client
The Royal Parks

Project
Chohole - Beverley Brook Walls
Richmond Boundary Walls

Drawing
Wall repairs
LOCATION PLAN

Scale
1:500@A3

Drawn by and date
December 2021

Checked by and date

Project No.	Drawing No.	Revision
HOFA 17	01.005	