


PROPOSED PLAN




PROPOSED SIDE ELEVATION

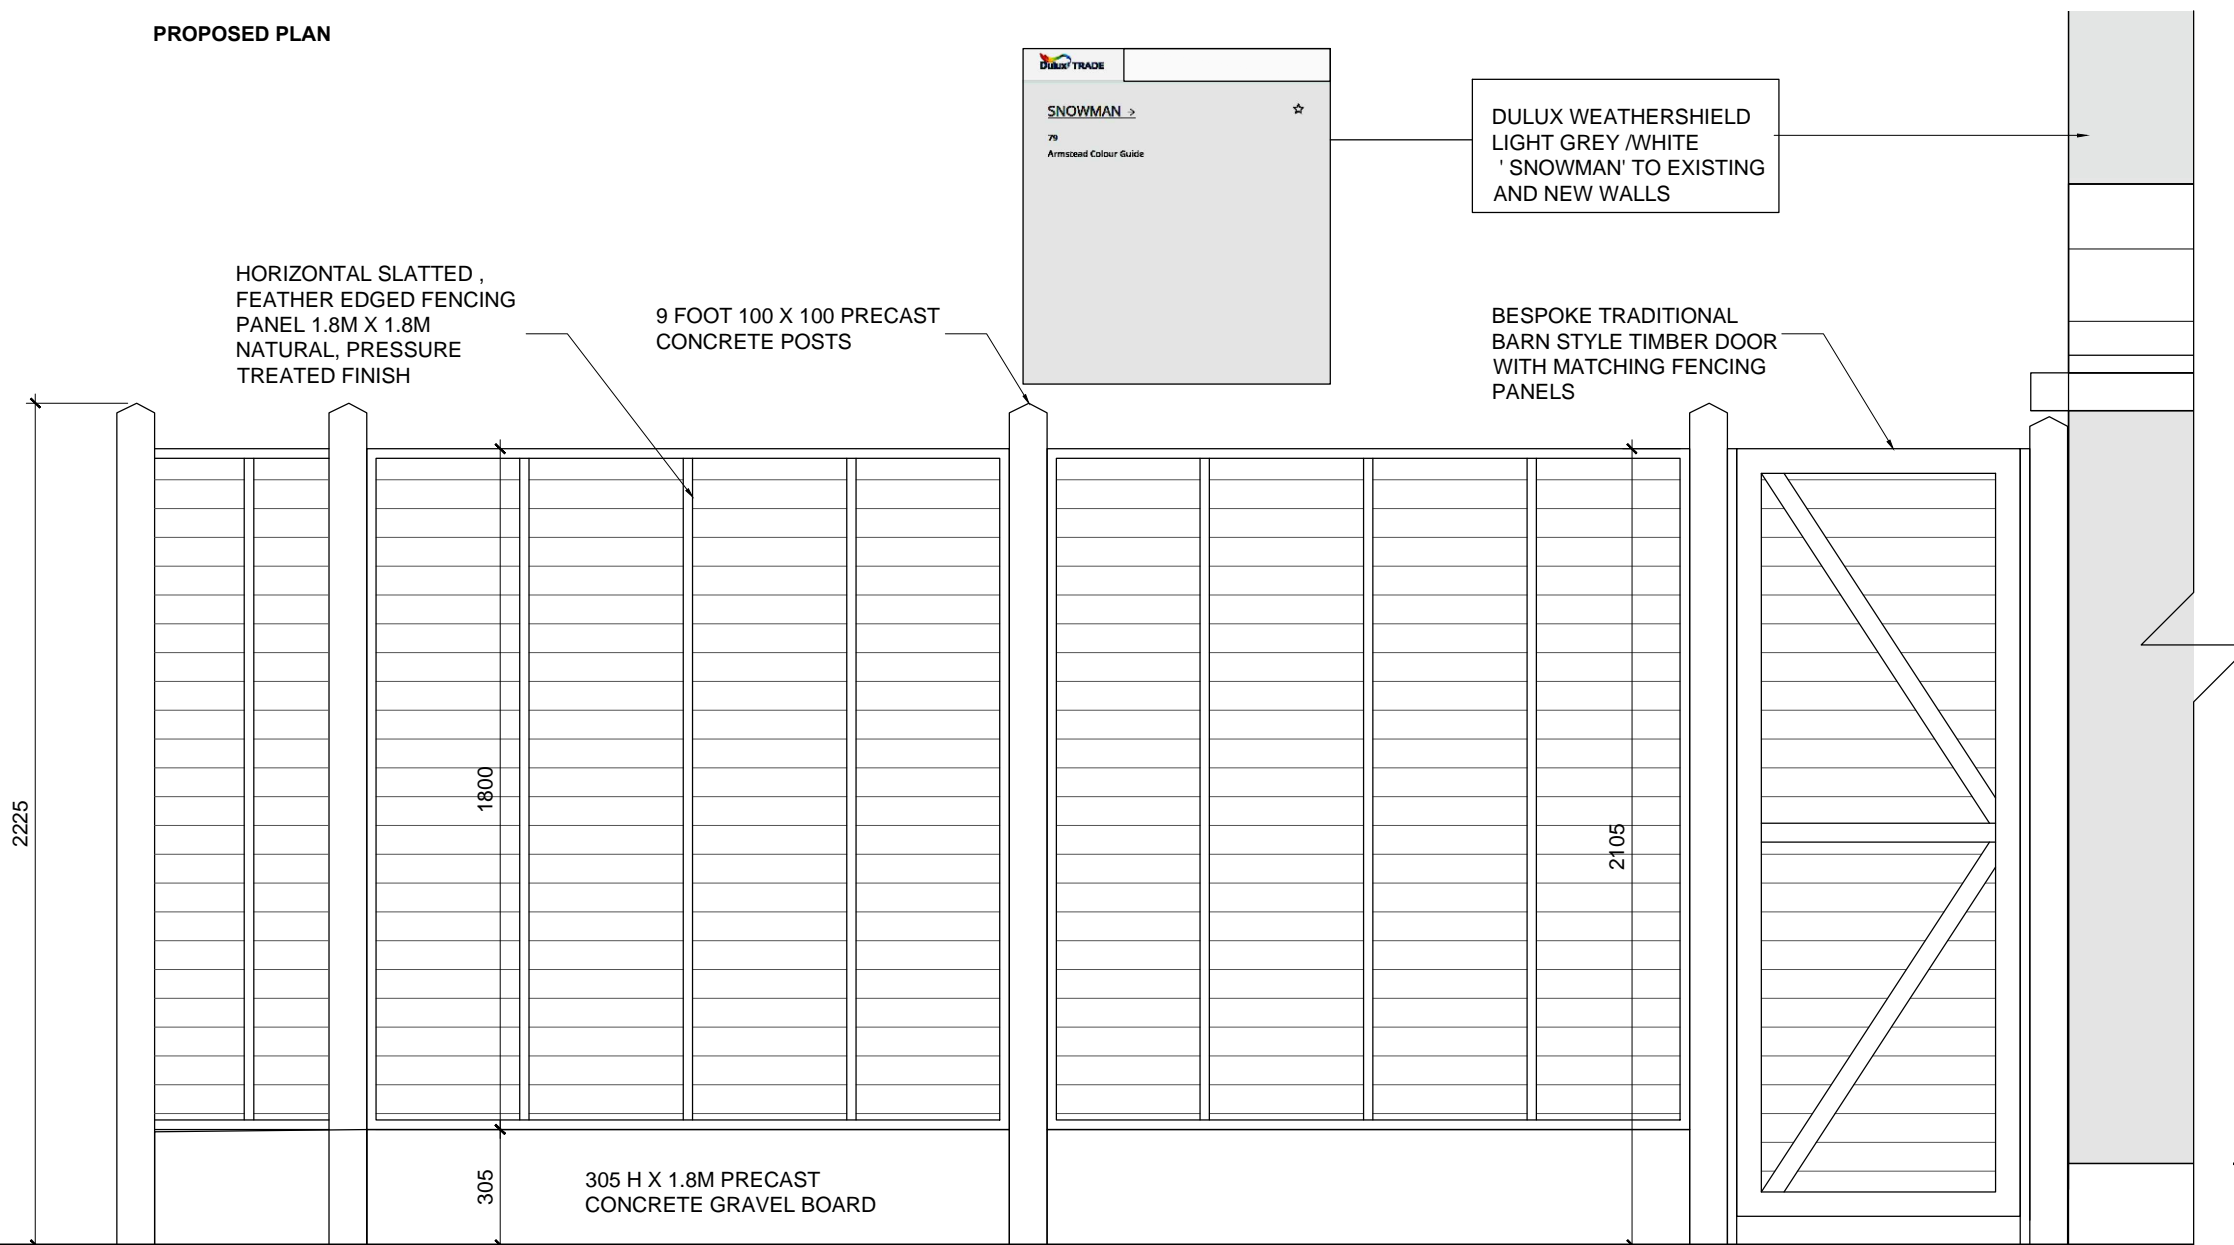

FENCING



BIKE STORE

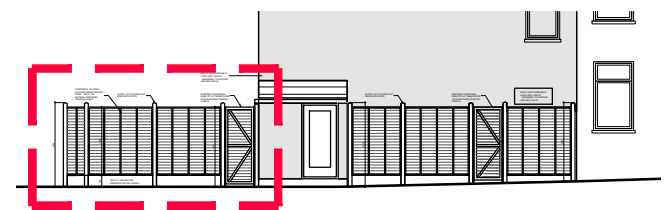

ELEVATION KEY

SCALE 1:20@A3

