



SECTION A-A AS PROPOSED scale 1:100

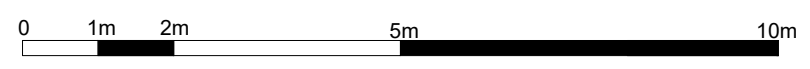

CLIENT	HOLLIS ROUSE LONDON		REV	
PROJECT LOCATION	CORNERWAYS, BUTE AVENUE PETERSHAM, RICHMOND, SURREY TW10 7AX	ISSUE PURPOSE	PLANNING APPLICATION	DRAWING BY MN
PROJECT	GROUND FLOOR AND ROOF EXTENSION	DRAWING TITLE	SECTION A-A AS PROPOSED	SCALE 1:100 / A3
				DRAWING NO CW23 PA 027
				DATE JAN 2022

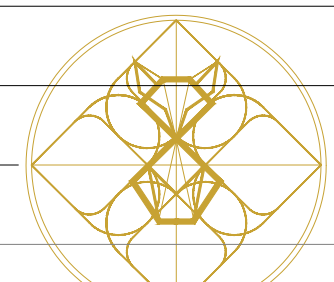

8VSTUDIO
ARCHITECTURE
8vstudio@gmail.com
07972 197888
LILACS MARDEN ROAD
STAPLEHURST TN12 0PE