




SOUTH-WEST FACING ELEVATION AS EXISTING scale 1:100

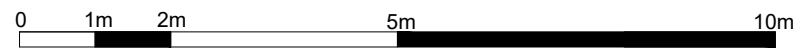

PROJECT LOCATION
**CORNERWAYS, BUTE AVENUE
 PETERSHAM, RICHMOND, SURREY TW10 7AX**

ISSUE PURPOSE
PLANNING APPLICATION

DRAWING BY
MN

DRAWING NO
CW23 PA 014


REV

PROJECT
GROUND FLOOR AND ROOF EXTENSION

DRAWING TITLE
**SOUTH-WEST FACING ELEVATION
 AS EXISTING**

SCALE
1:100 / A3

DATE
JAN 2022

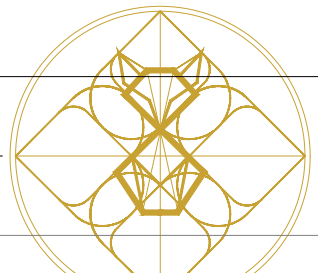

8VSTUDIO
 ARCHITECTURE
 8vstudio@gmail.com
 07972 197888
 LILACS MARDEN ROAD
 STAPLEHURST TN12 0PE