




Elevation A
1:20

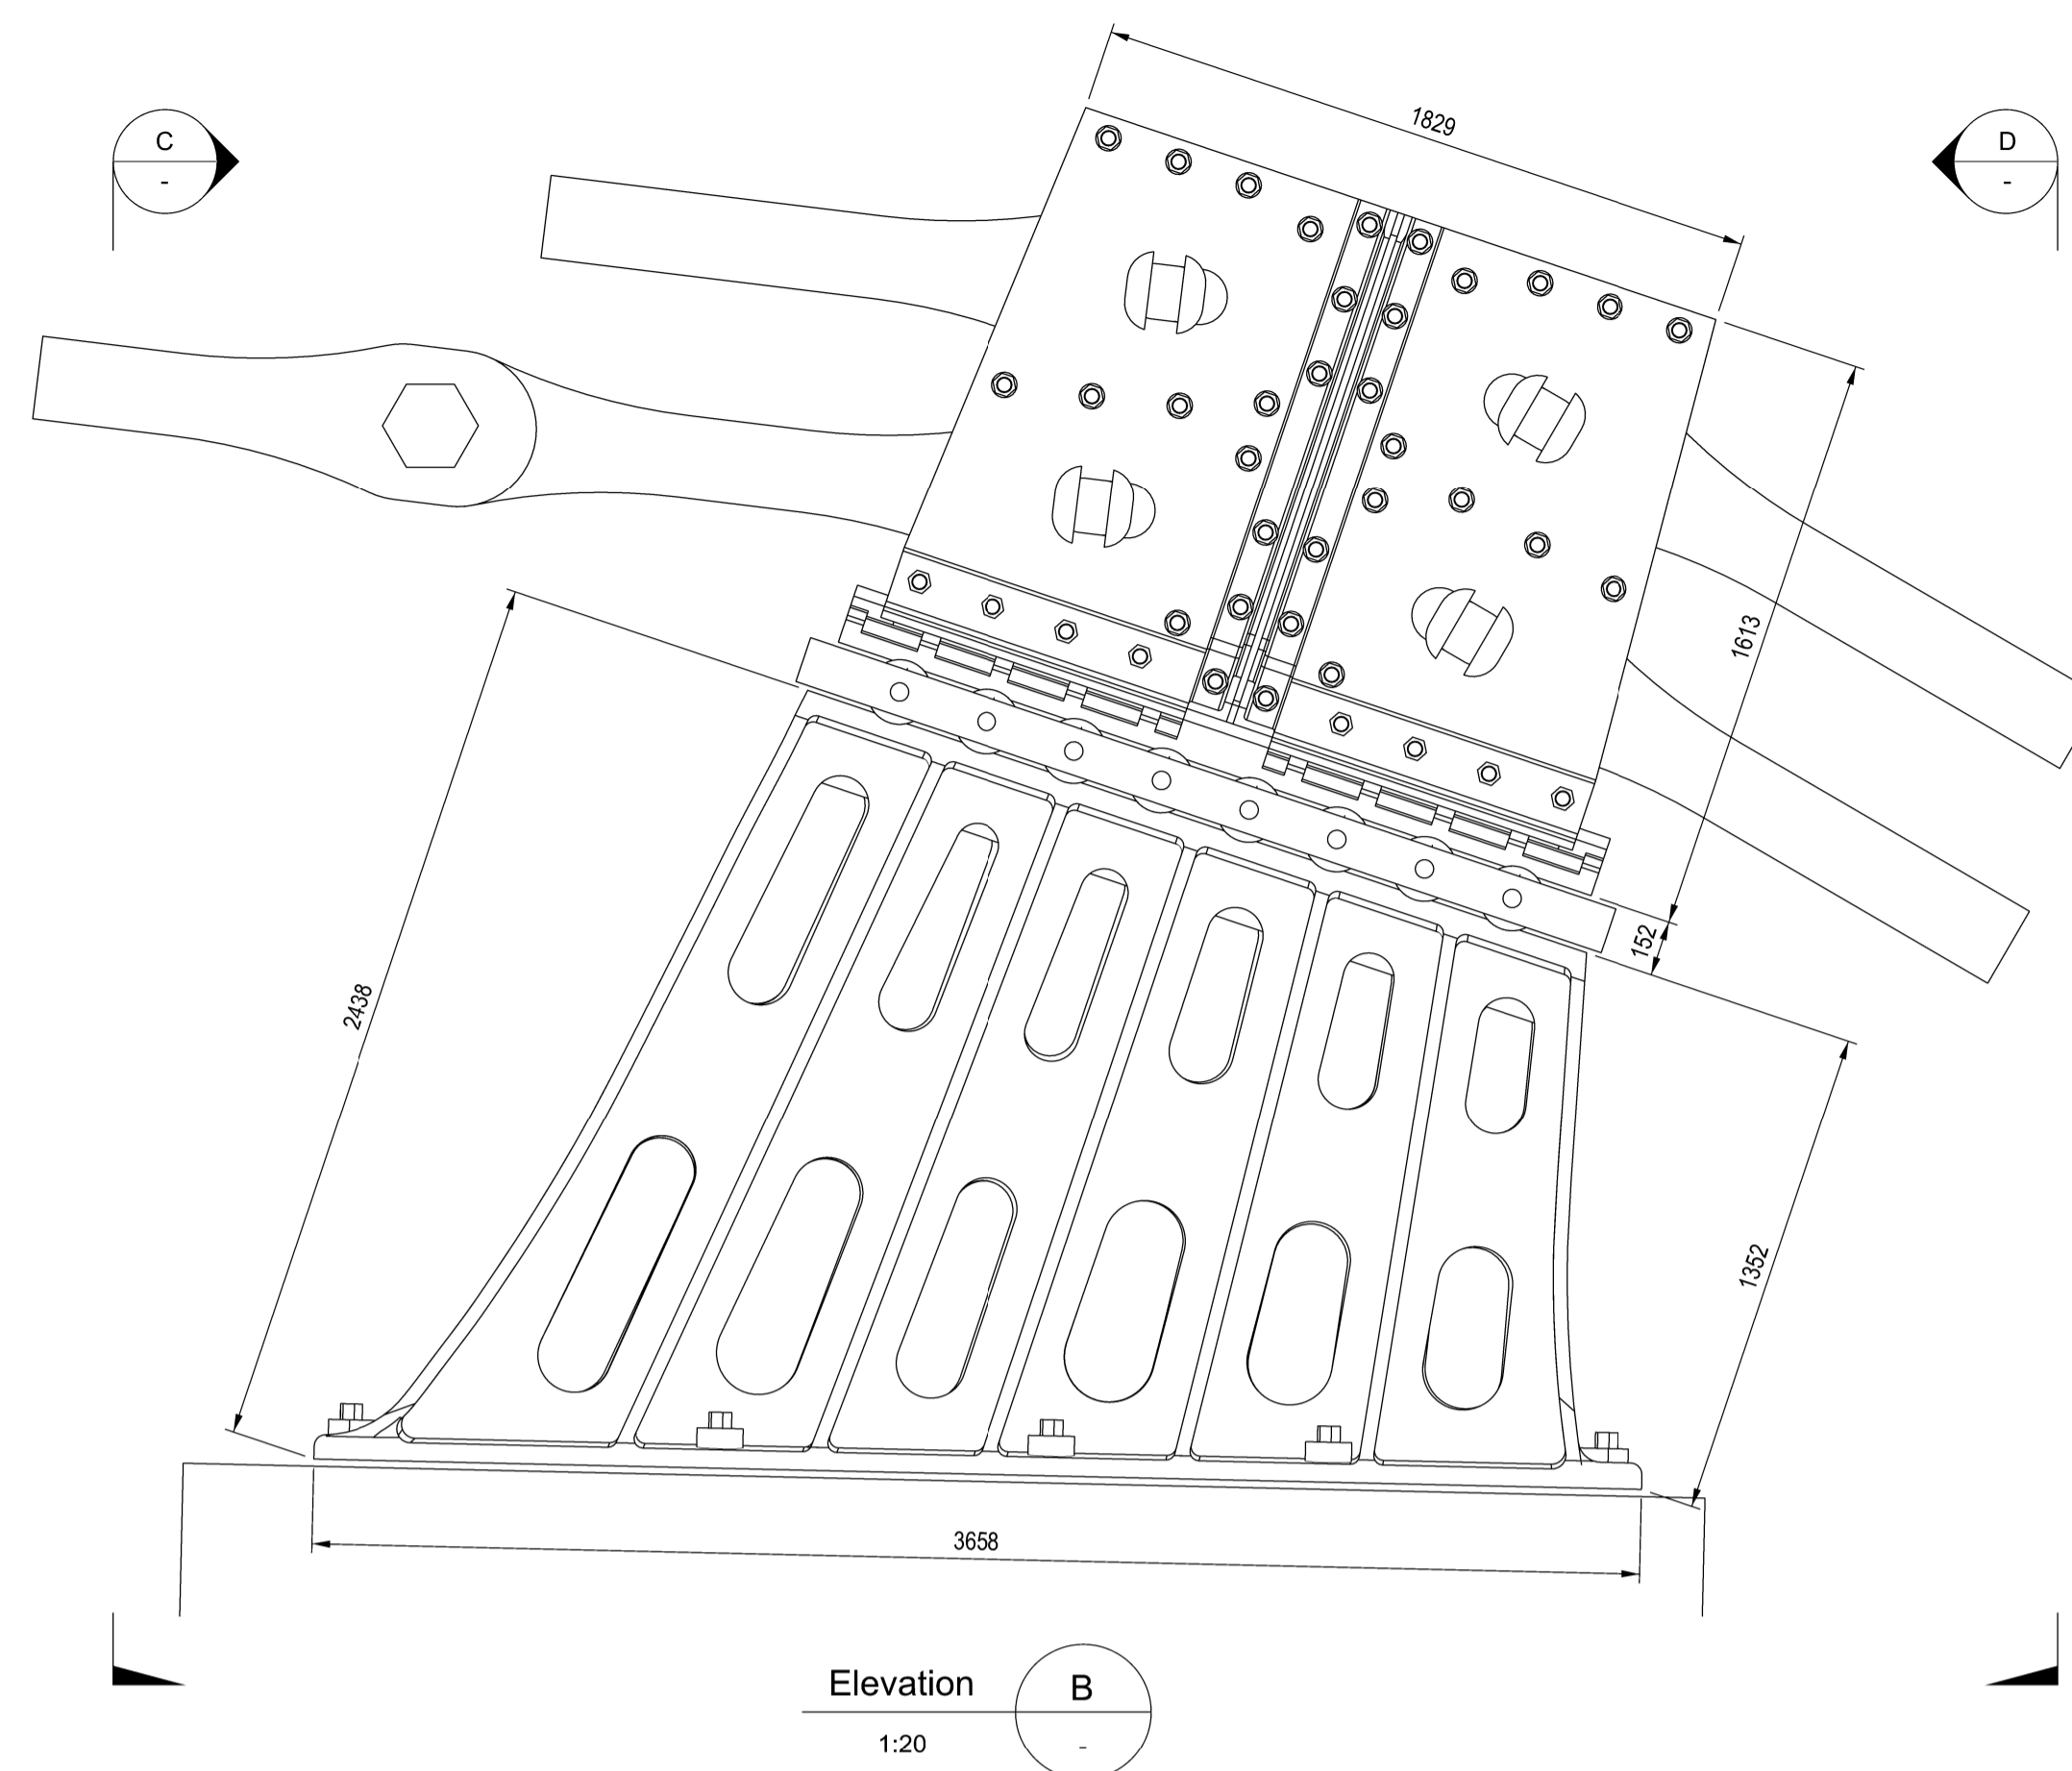

Elevation B
1:20

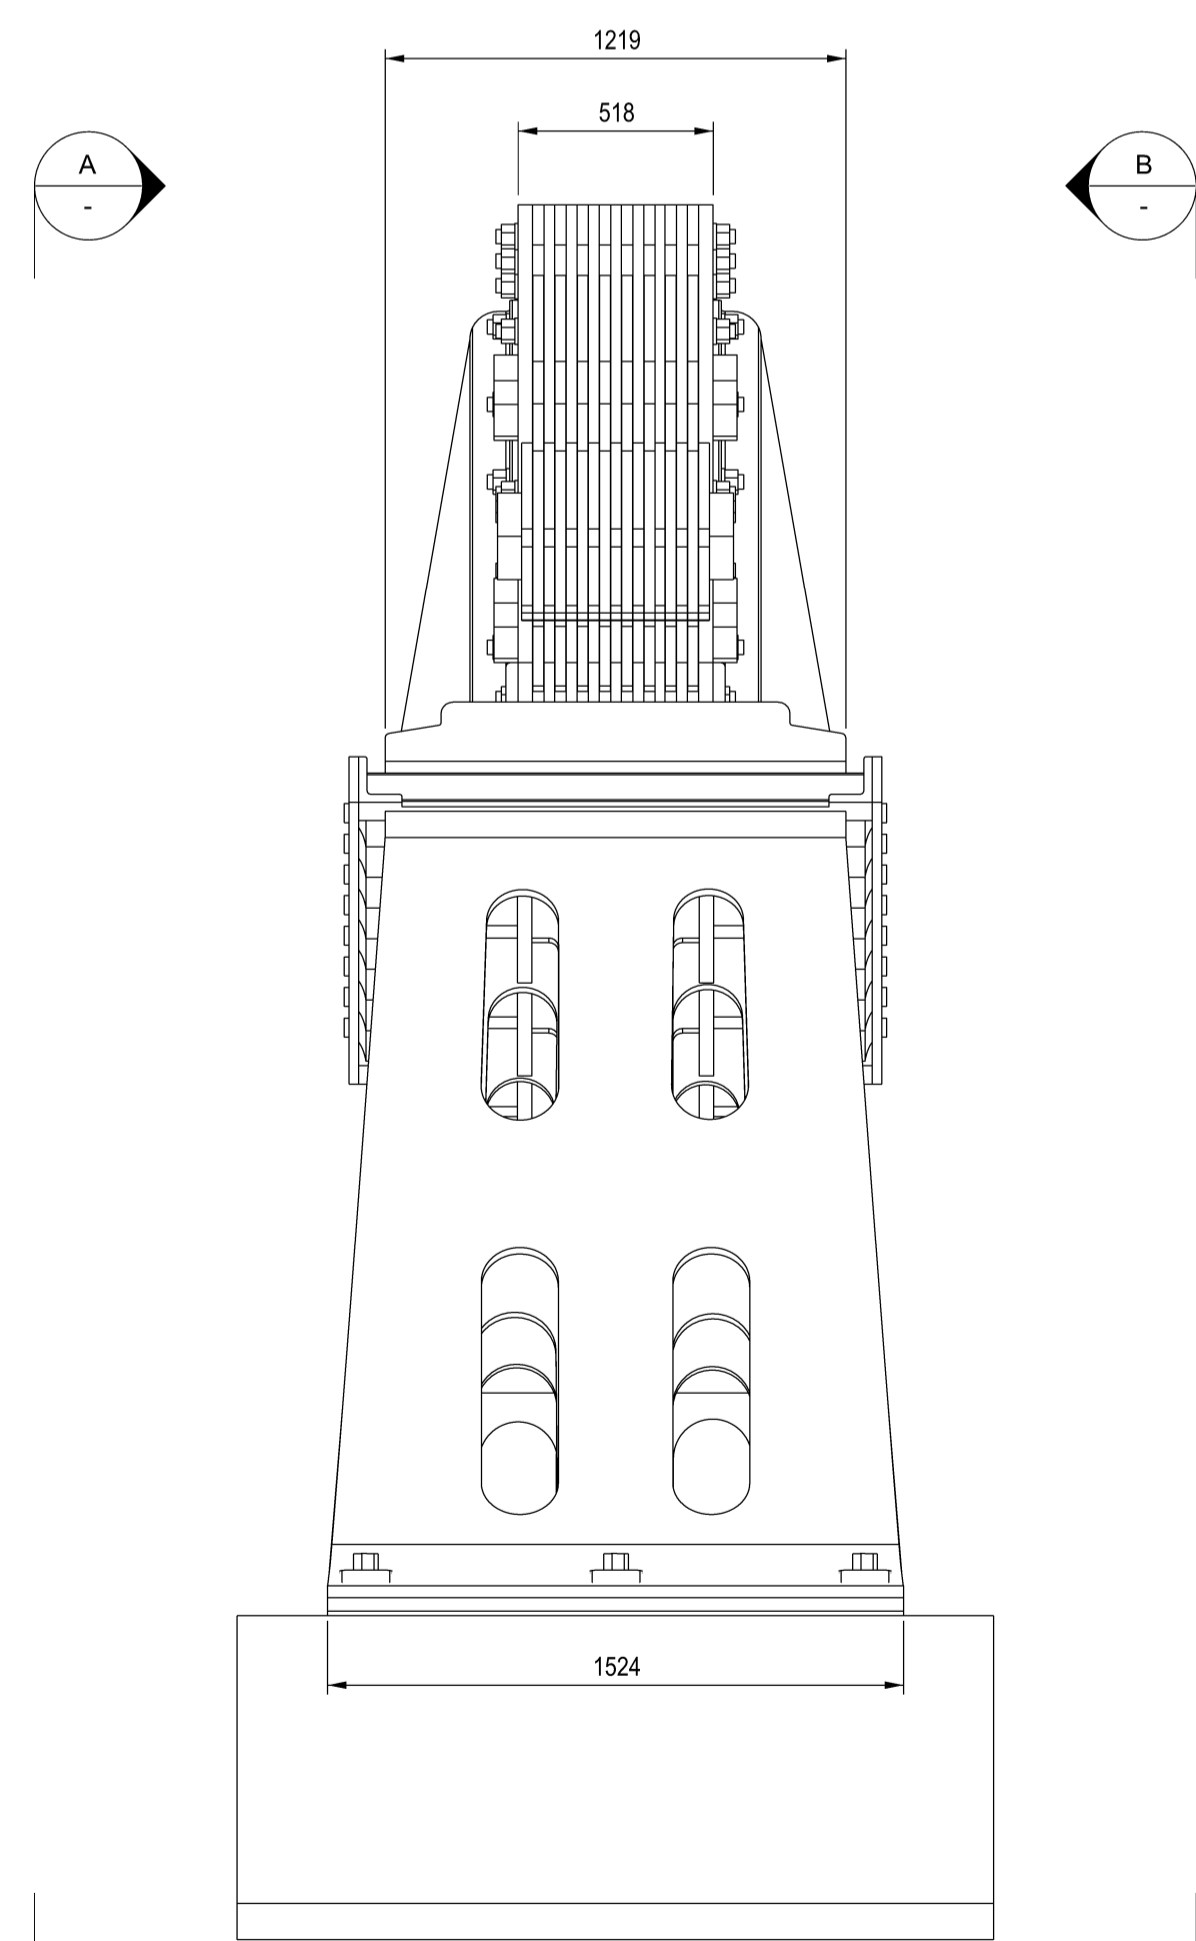

Elevation C
1:20

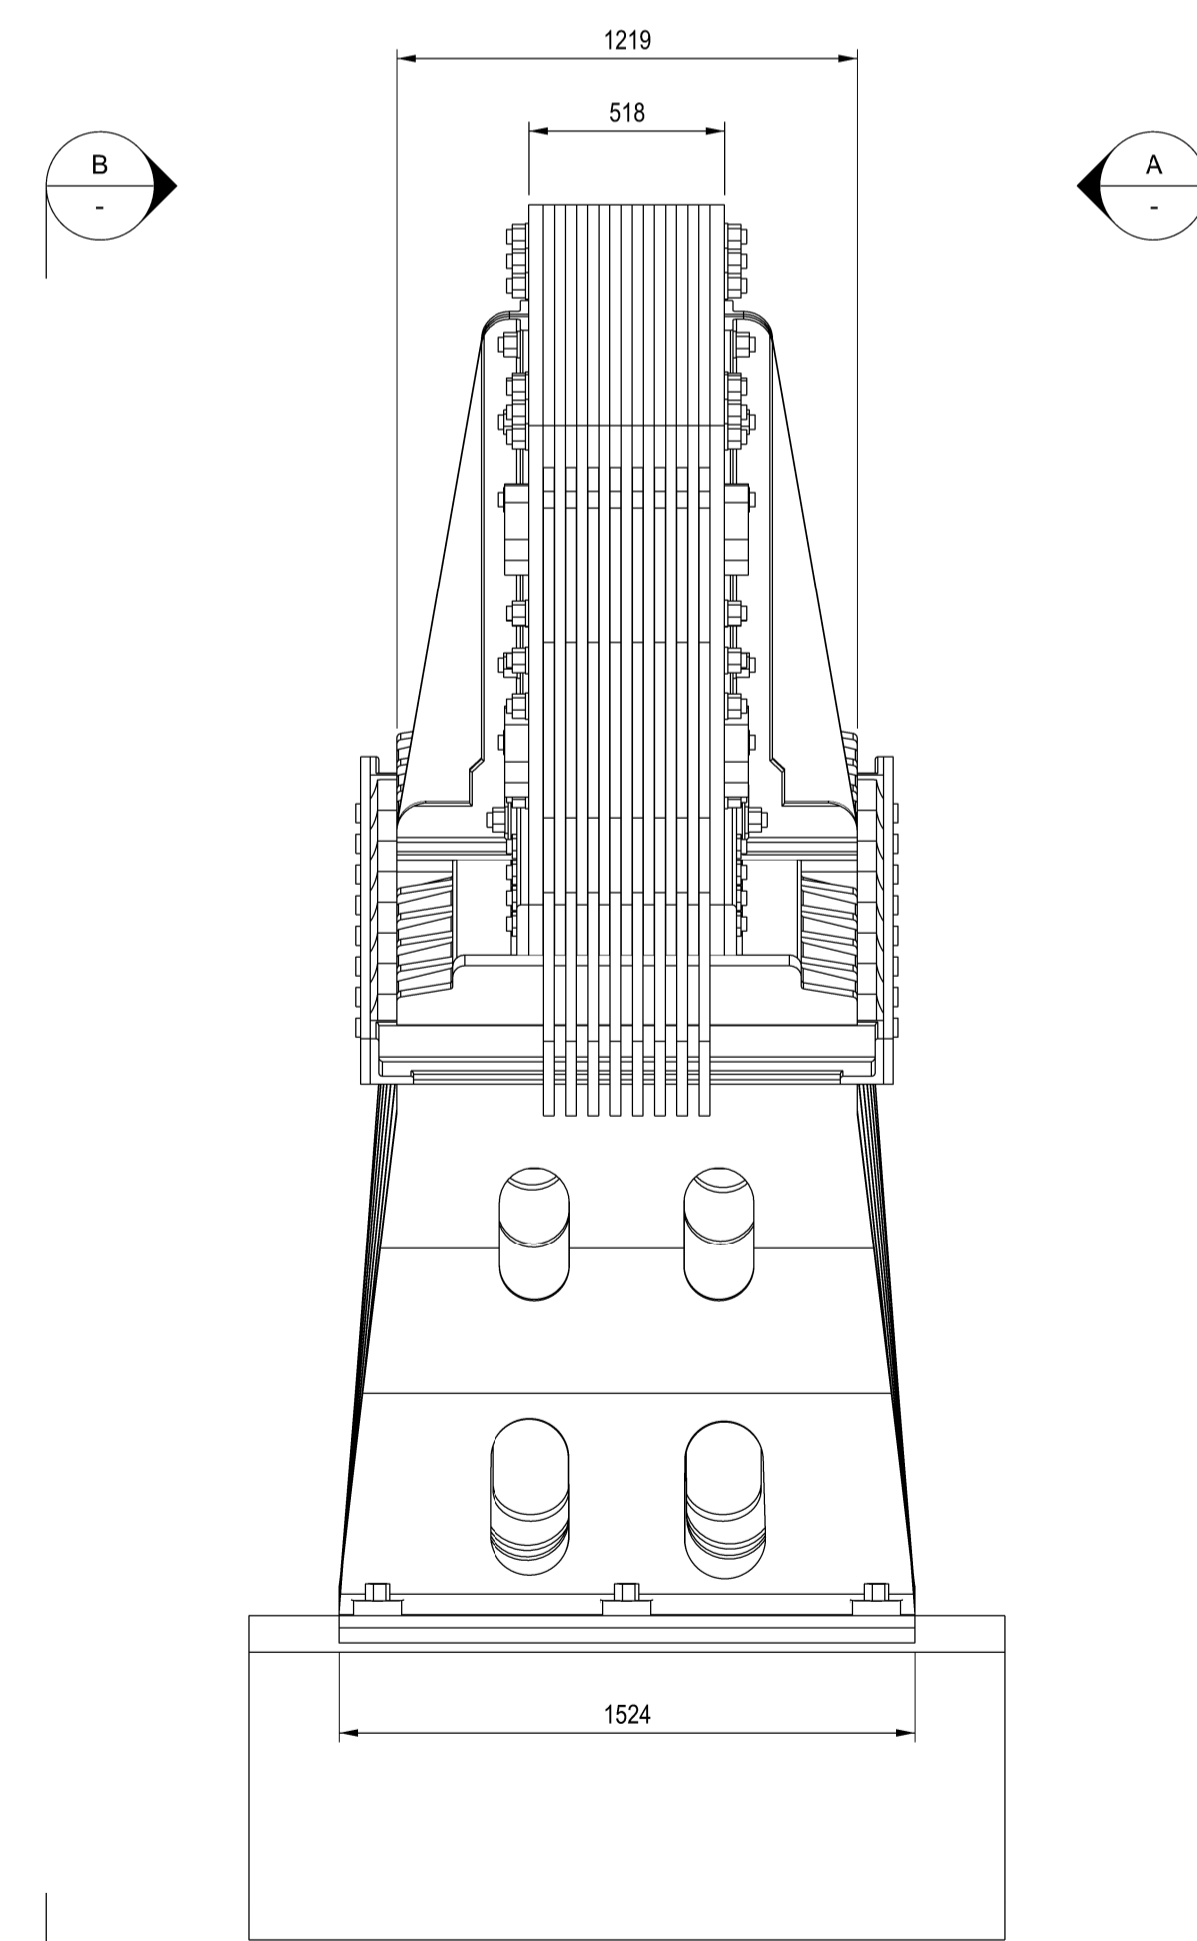

Elevation D
1:20



Notes

- All dimensions are in mm unless noted otherwise.

Key to symbols

Reference drawings

P02	04/01/22	AJS	Updated to show existing elevations only	RF	TA
P01	03/12/21	AJS	Preliminary	RF	TA
Rev	Date	Drawn	Description	Ch'k'd	App'd

MOTT MACDONALD

Mott MacDonald House
8-10 Sydenham Road
Croydon
CR0 2EE
United Kingdom
T +44 (0)20 8774 2000
F +44 (0)20 8681 5706
W www.mottmac.com

Client
London Borough of Hammersmith & Fulham

h&f
hammersmith & fulham

Title
**Hammersmith Bridge
Pedestal Stabilisation
Existing Elevations**

Designed	R.Foster	Eng check	R.Rusev
Drawn	A.Scott	Coordination	C.Eddy
Dwg check	T.Hughes	Approved	T.Abbott
Scale at A1	Status	Rev	Security
1:20	PRE	P02	STD

Drawing Number
105098-MMD-XX-00-DR-C-0061