




ALL DIMENSIONS MUST BE CHECKED ON SITE AND NOT SCALED FROM THIS DRAWING
EXCEPT FOR PLANNING PURPOSES

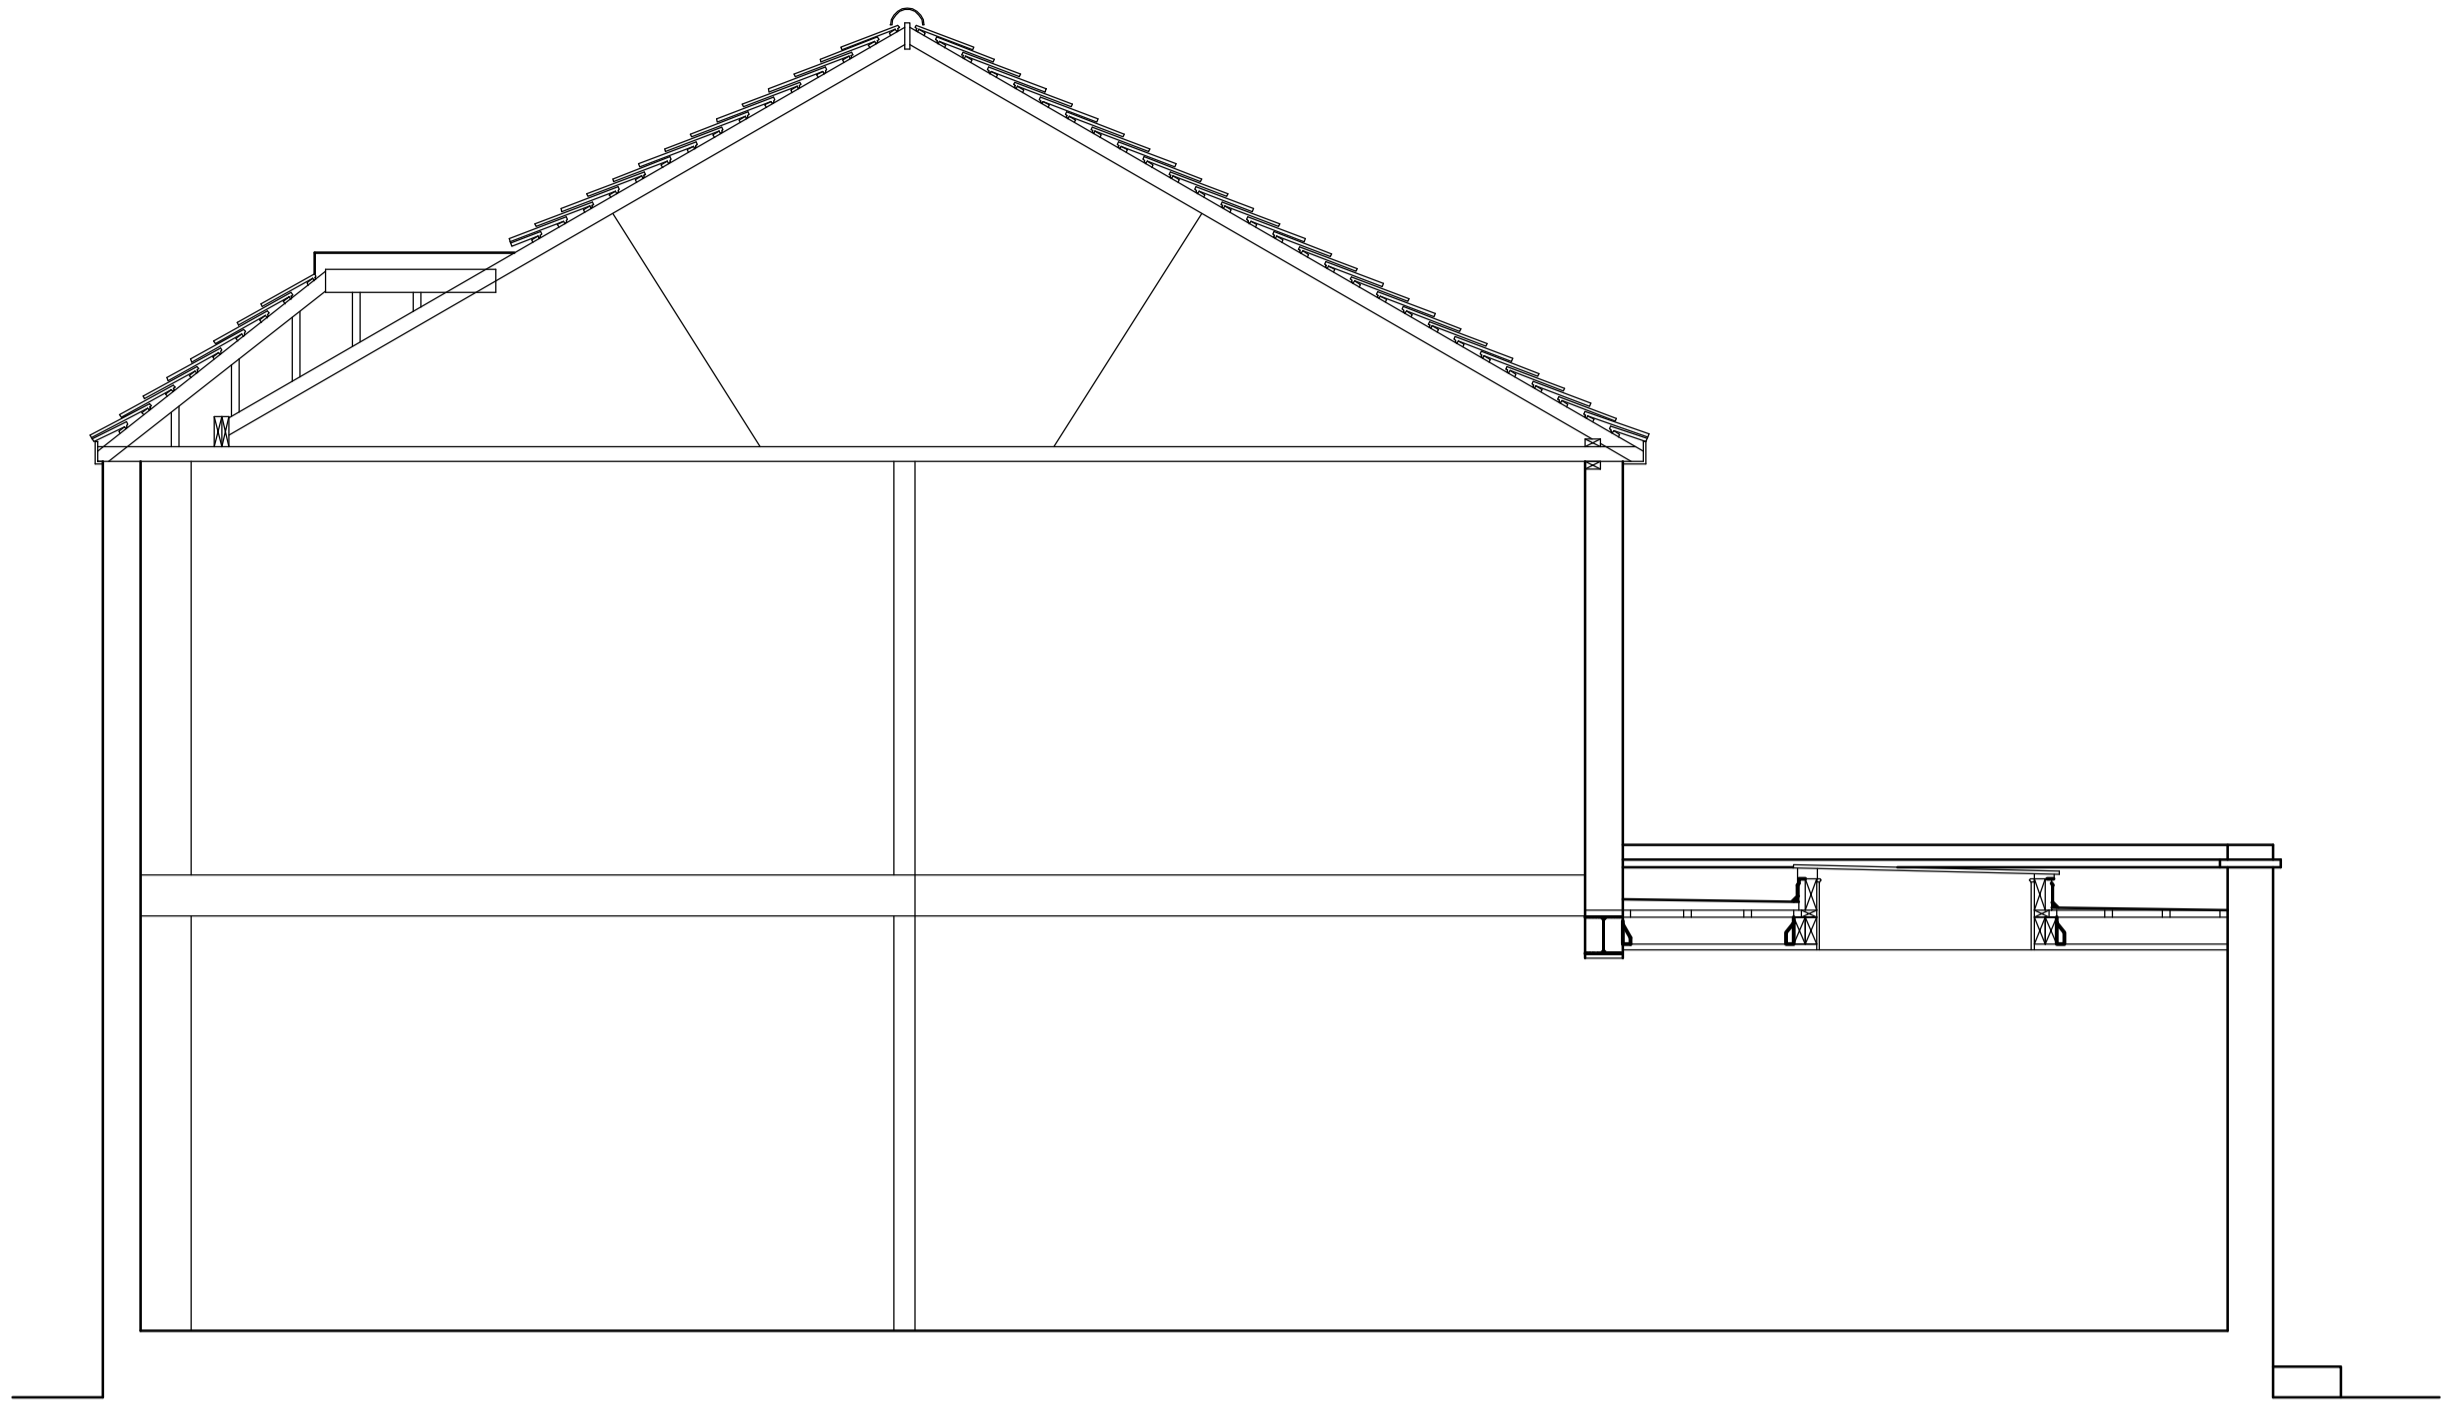

EXISTING SECTION THROUGH 1:50

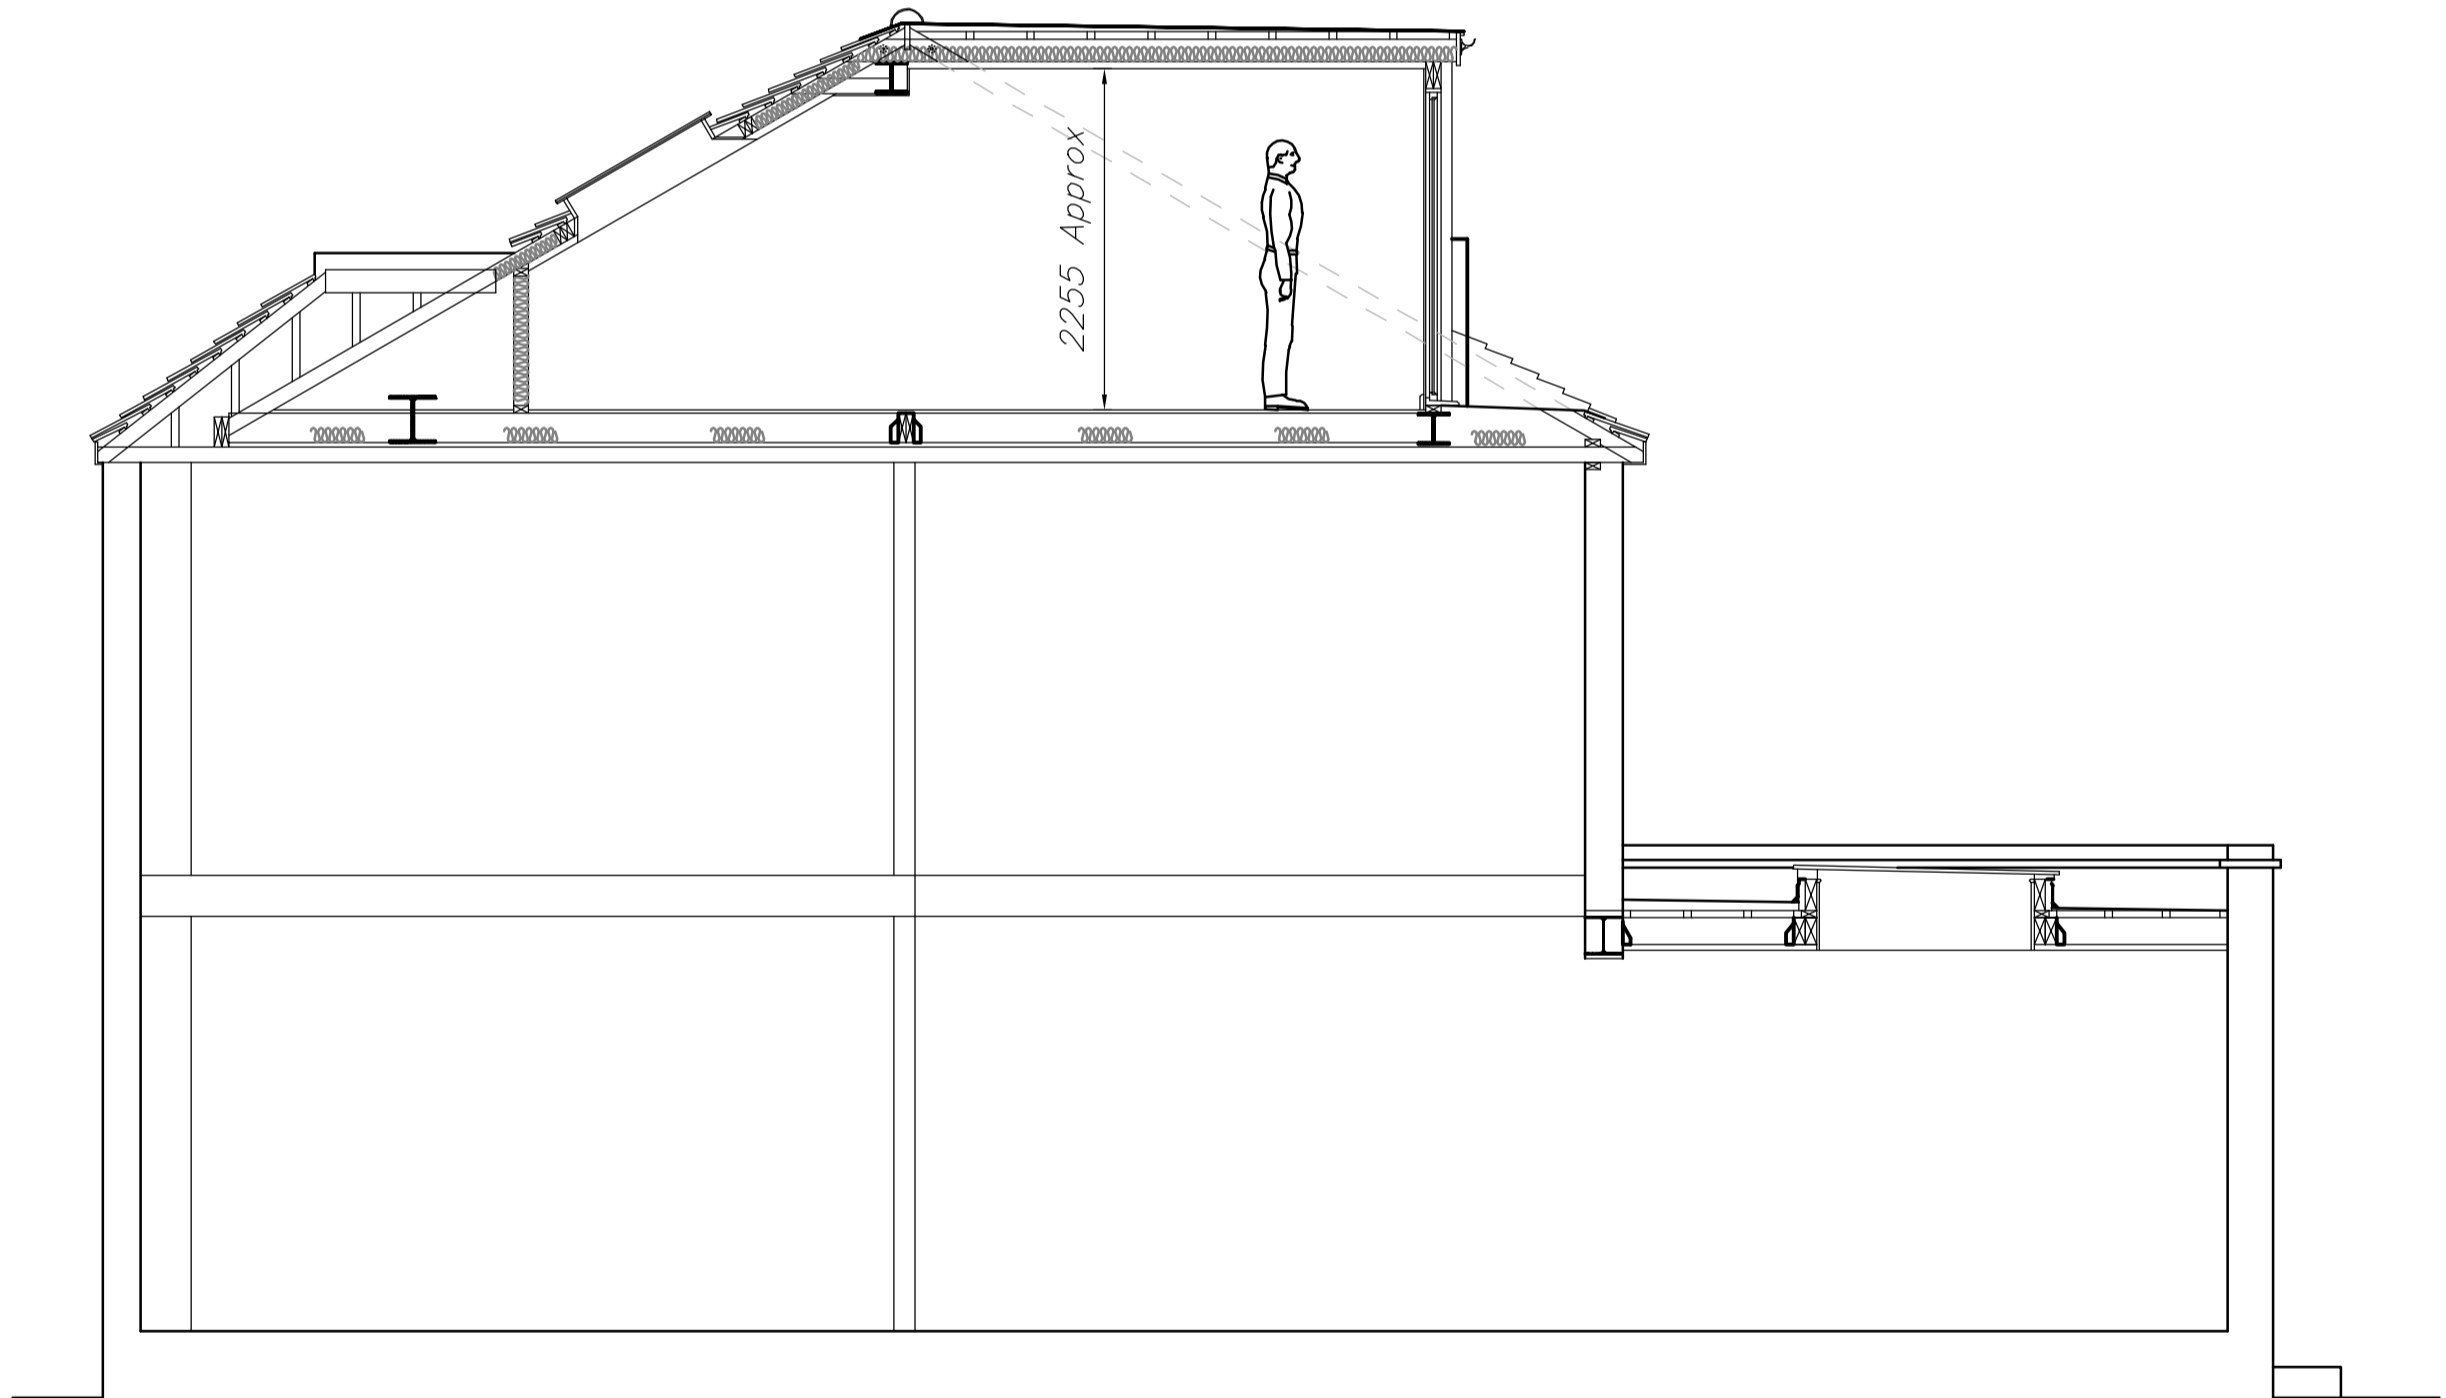

PROPOSED SECTION THROUGH 1:50

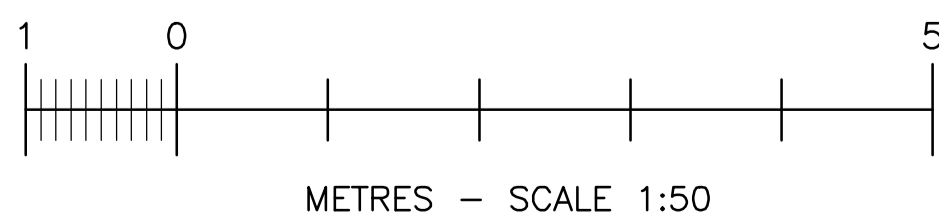

02/12/2021	Original Submission	
DATE	DESCRIPTION	REV
SITE ADDRESS 20 CONNAUGHT AVENUE LONDON SW14 7RH		THIS DRAWING IS ISSUED SOLELY ON THE UNDERSTANDING THAT IT IS COPYRIGHT, SHOULD BE REGARDED AS CONFIDENTIAL AND MUST NOT BE REPRODUCED WITHOUT DESIGNER'S CONSENT
N. TURNER DESIGNS LTD 28 FREEMANS CLOSE STOKE POGES BUCKS, SL2 4ER TEL: 07825 372 548		
DATE	DECEMBER 2021	
SCALE	1:50 @ A2	
DRAWN	N. TURNER B.Eng (Hons)	
DRG No	2021-12-5864/4	