


Dimensions to be verified on site. Only figured dimensions to be used and any discrepancies in dimensions are to be reported to the architect. No dimensions are to be scaled from printed drawings. Any areas indicated on this drawing are for guidance only. No responsibility is take for their accuracy.

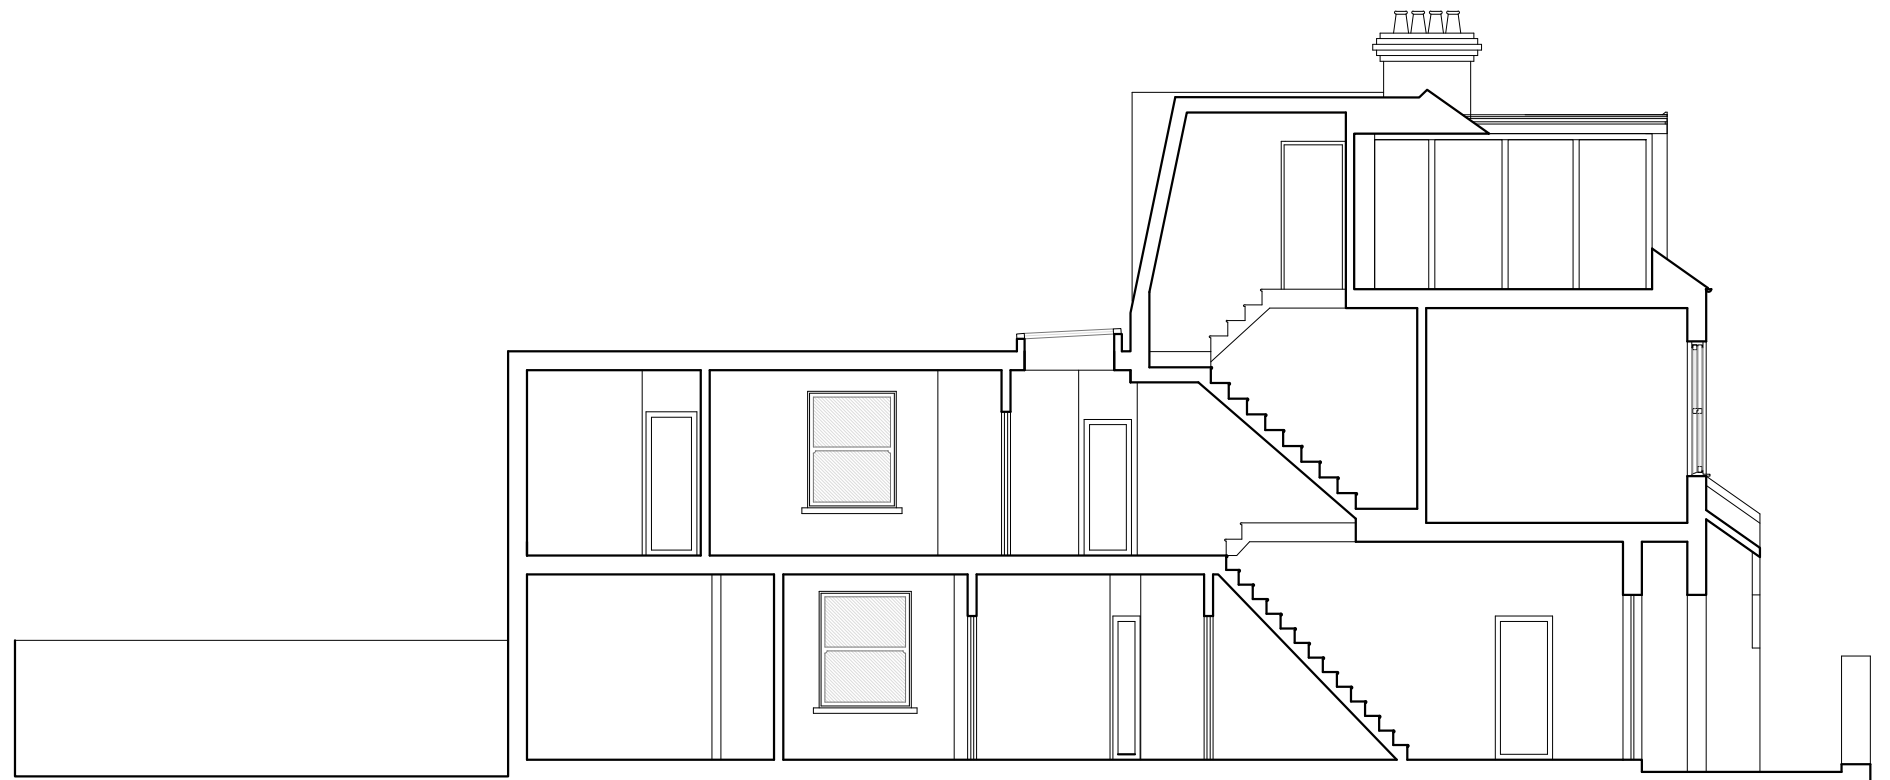

revision. date. amendment.

dRAWArchitecture

www.draw-architecture.co.uk
info@draw-architecture.co.uk
020 8874 6749

job: 335 - 337 Lonsdale Road

proj: Renovation

dwg: Section

BB

dwg. type: Existing

dwg. status: Preliminary

drawn by JB checked by AH approved by
scale 1:100 size A3 date 12/03/21
job number 152.0 drawing number 302 revision ----

