



Notes  
 This is an A1 Drawing  
 at a Scale of 1:200

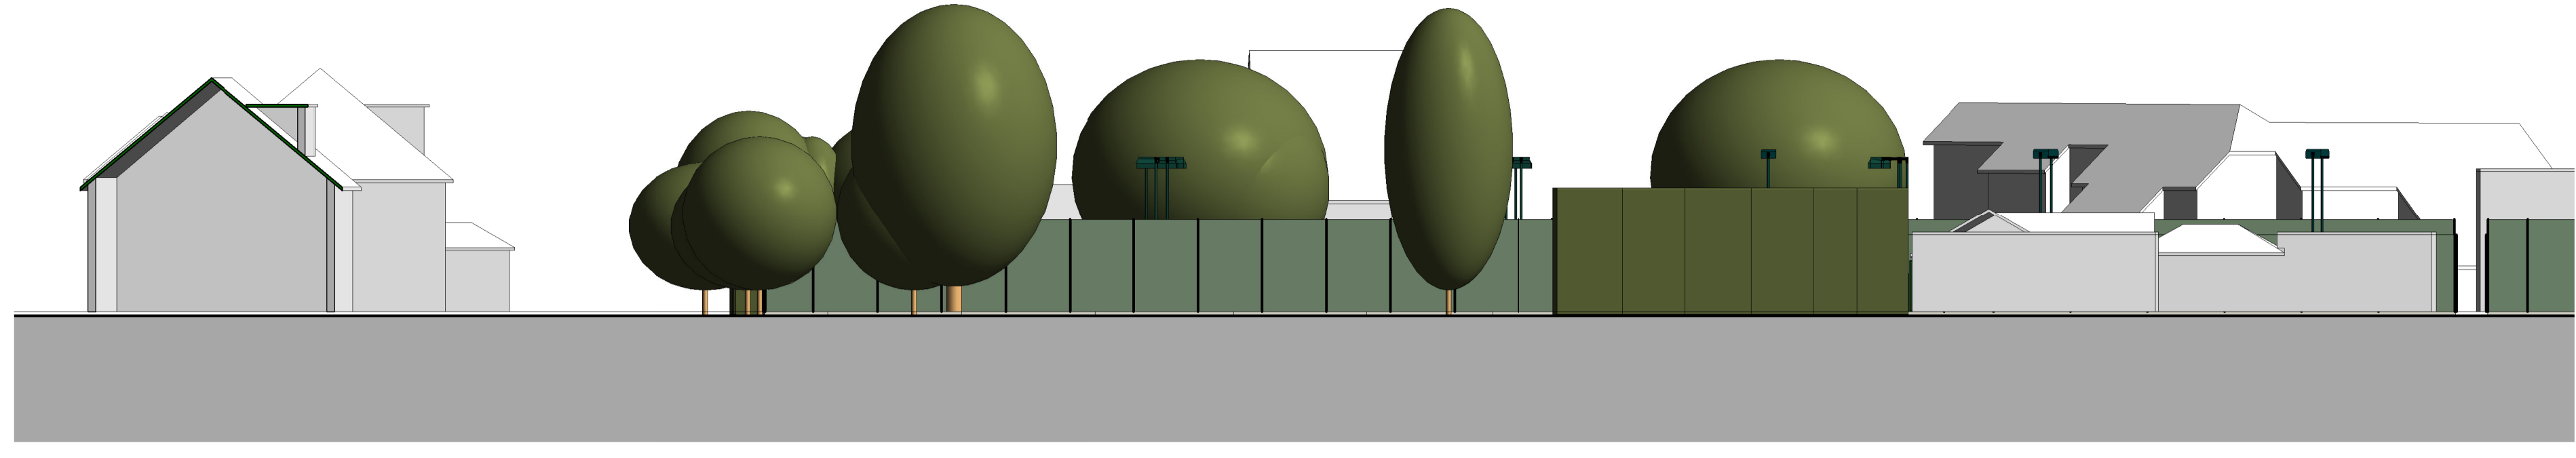


**Proposed Elevation 1 - North**  
 1 : 200




**Proposed Elevation 2 - East**  
 1 : 200

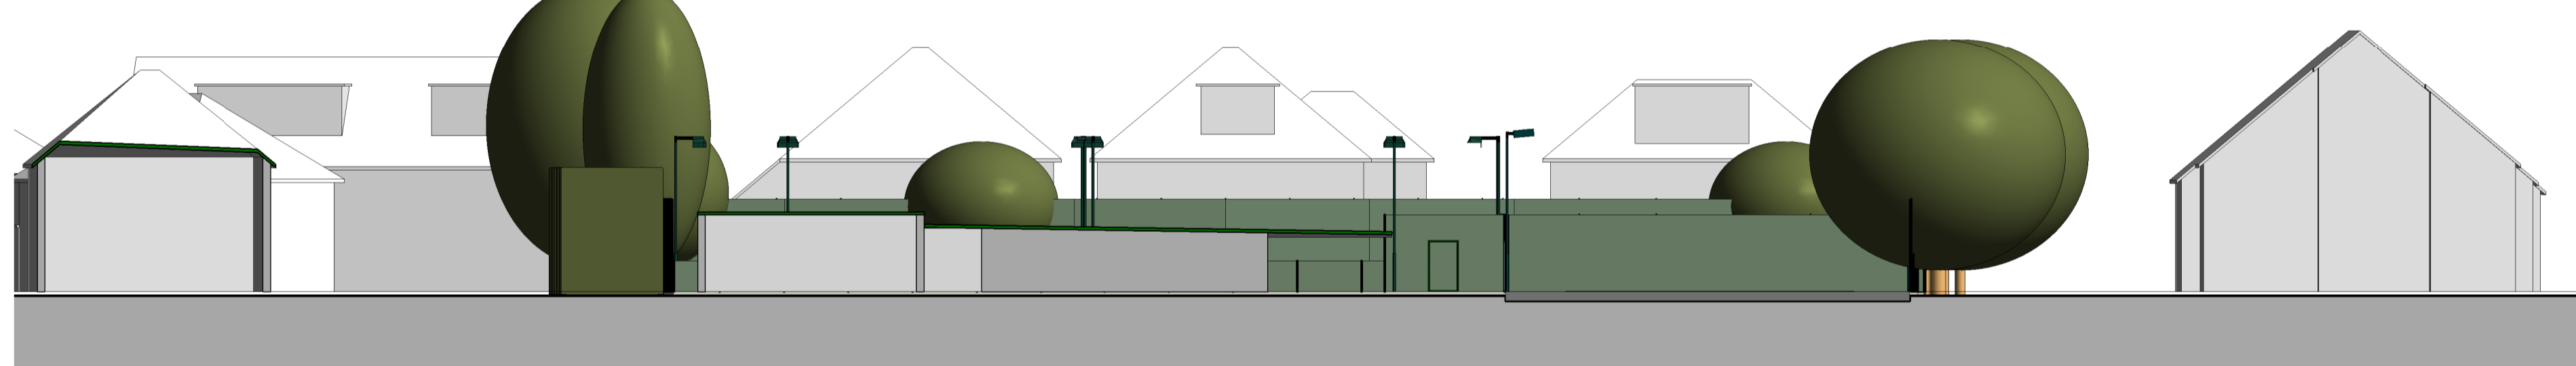

**Proposed Elevation 4 - West**  
 1 : 200

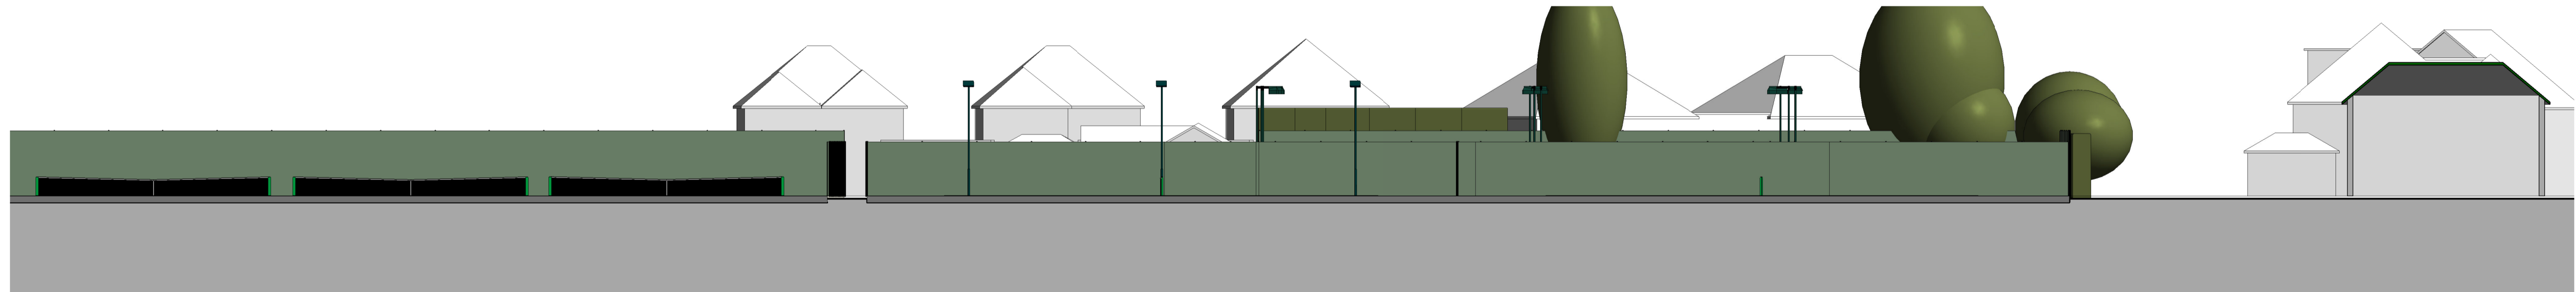

**Proposed Elevation 3 - South**  
 1 : 200

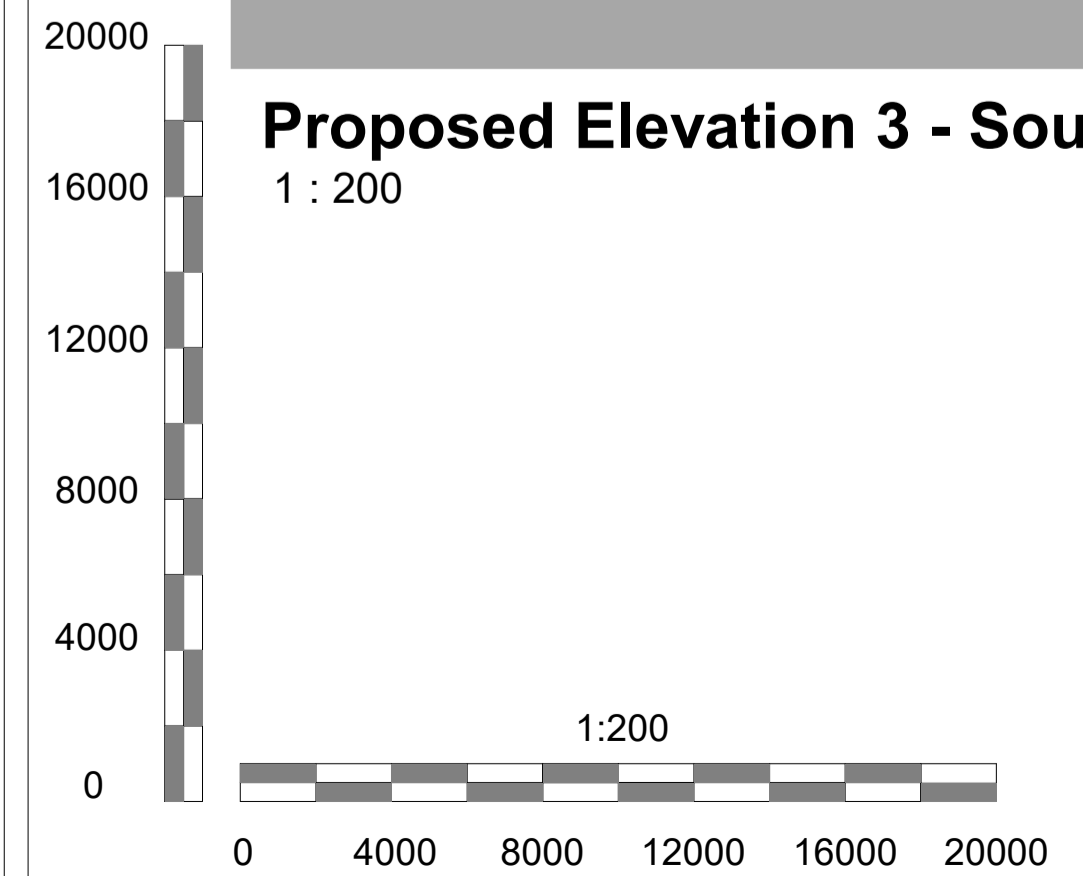

Rev	Date	Description

SITE LOCATION  
 Sheen Lawn Tennis Club  
 1 Parklands Close  
 East Sheen  
 London, SW14 7EH.

PROJECT  
 LED Floodlighting

CLIENT  
 Sheen Lawn Tennis Club

DRAWING TITLE  
 Proposed Elevations

**S.F.P.D.** SPORTSFACILITY  
 PLANNING & DESIGN LTD

39 Hemwood Road, Windsor, Berkshire, SL4 4YX  
 Telephone: (01753) 850123 Fax: (01753) 857799

CONSULTANCY SERVICES  
**BRITISH TENNIS LTA**

DRAWN BY L. West	CHECKED BY S.F.P.D.
SCALE 1 : 200	DATE 30.06.21
DRAWING NUMBER 2020 CAS 064 017	REVISION NO.