




1 Proposed 3D View 1

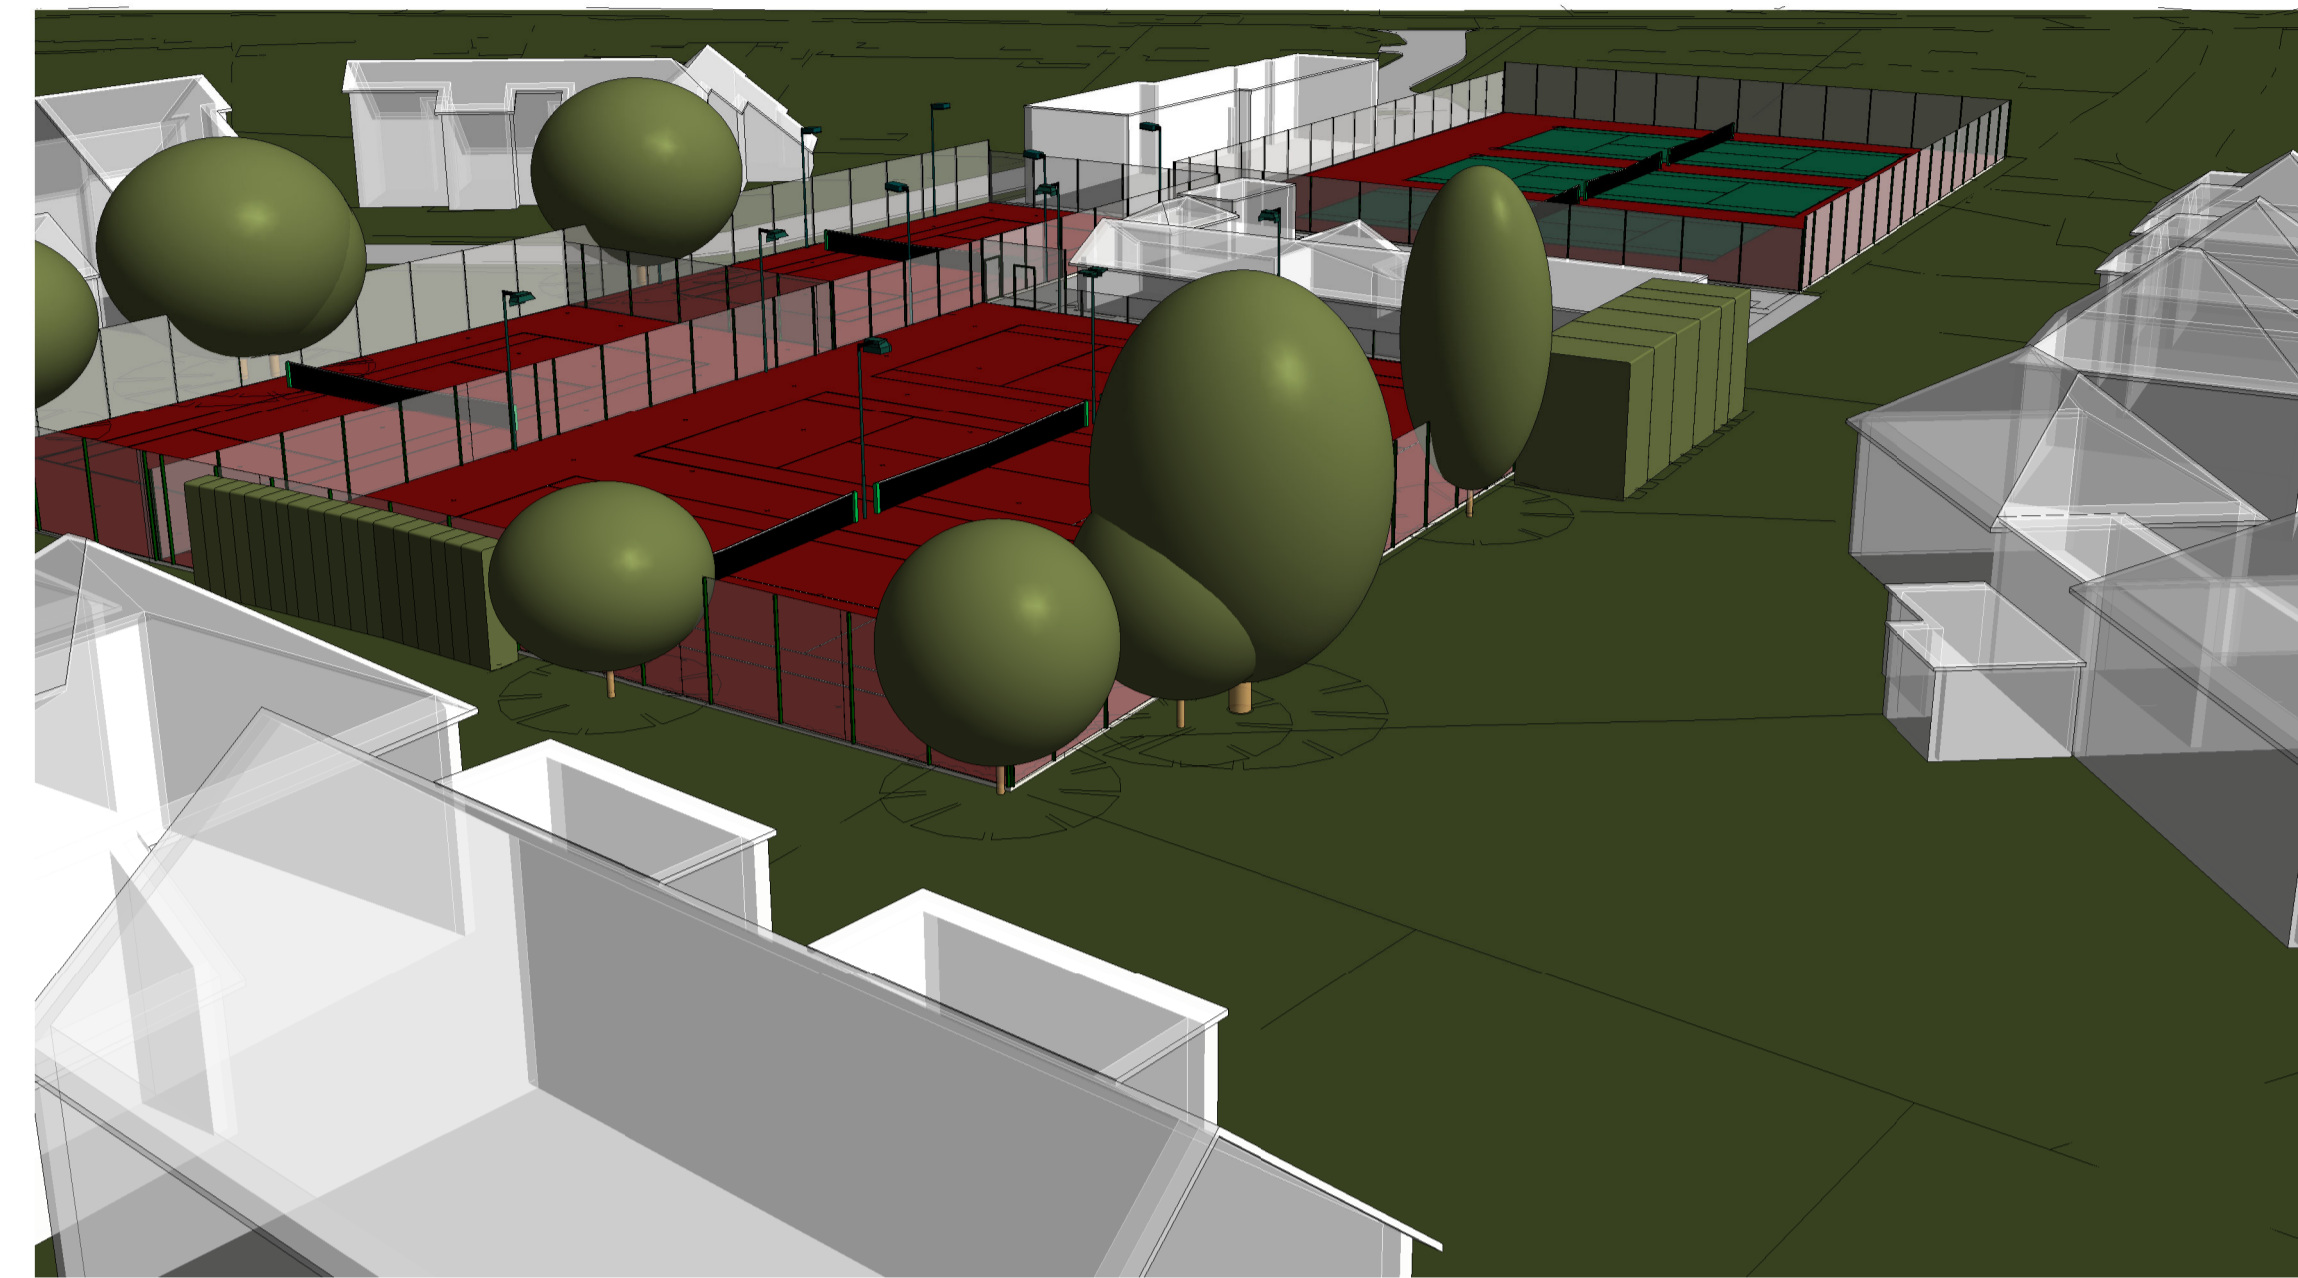

3 Proposed 3D View 3

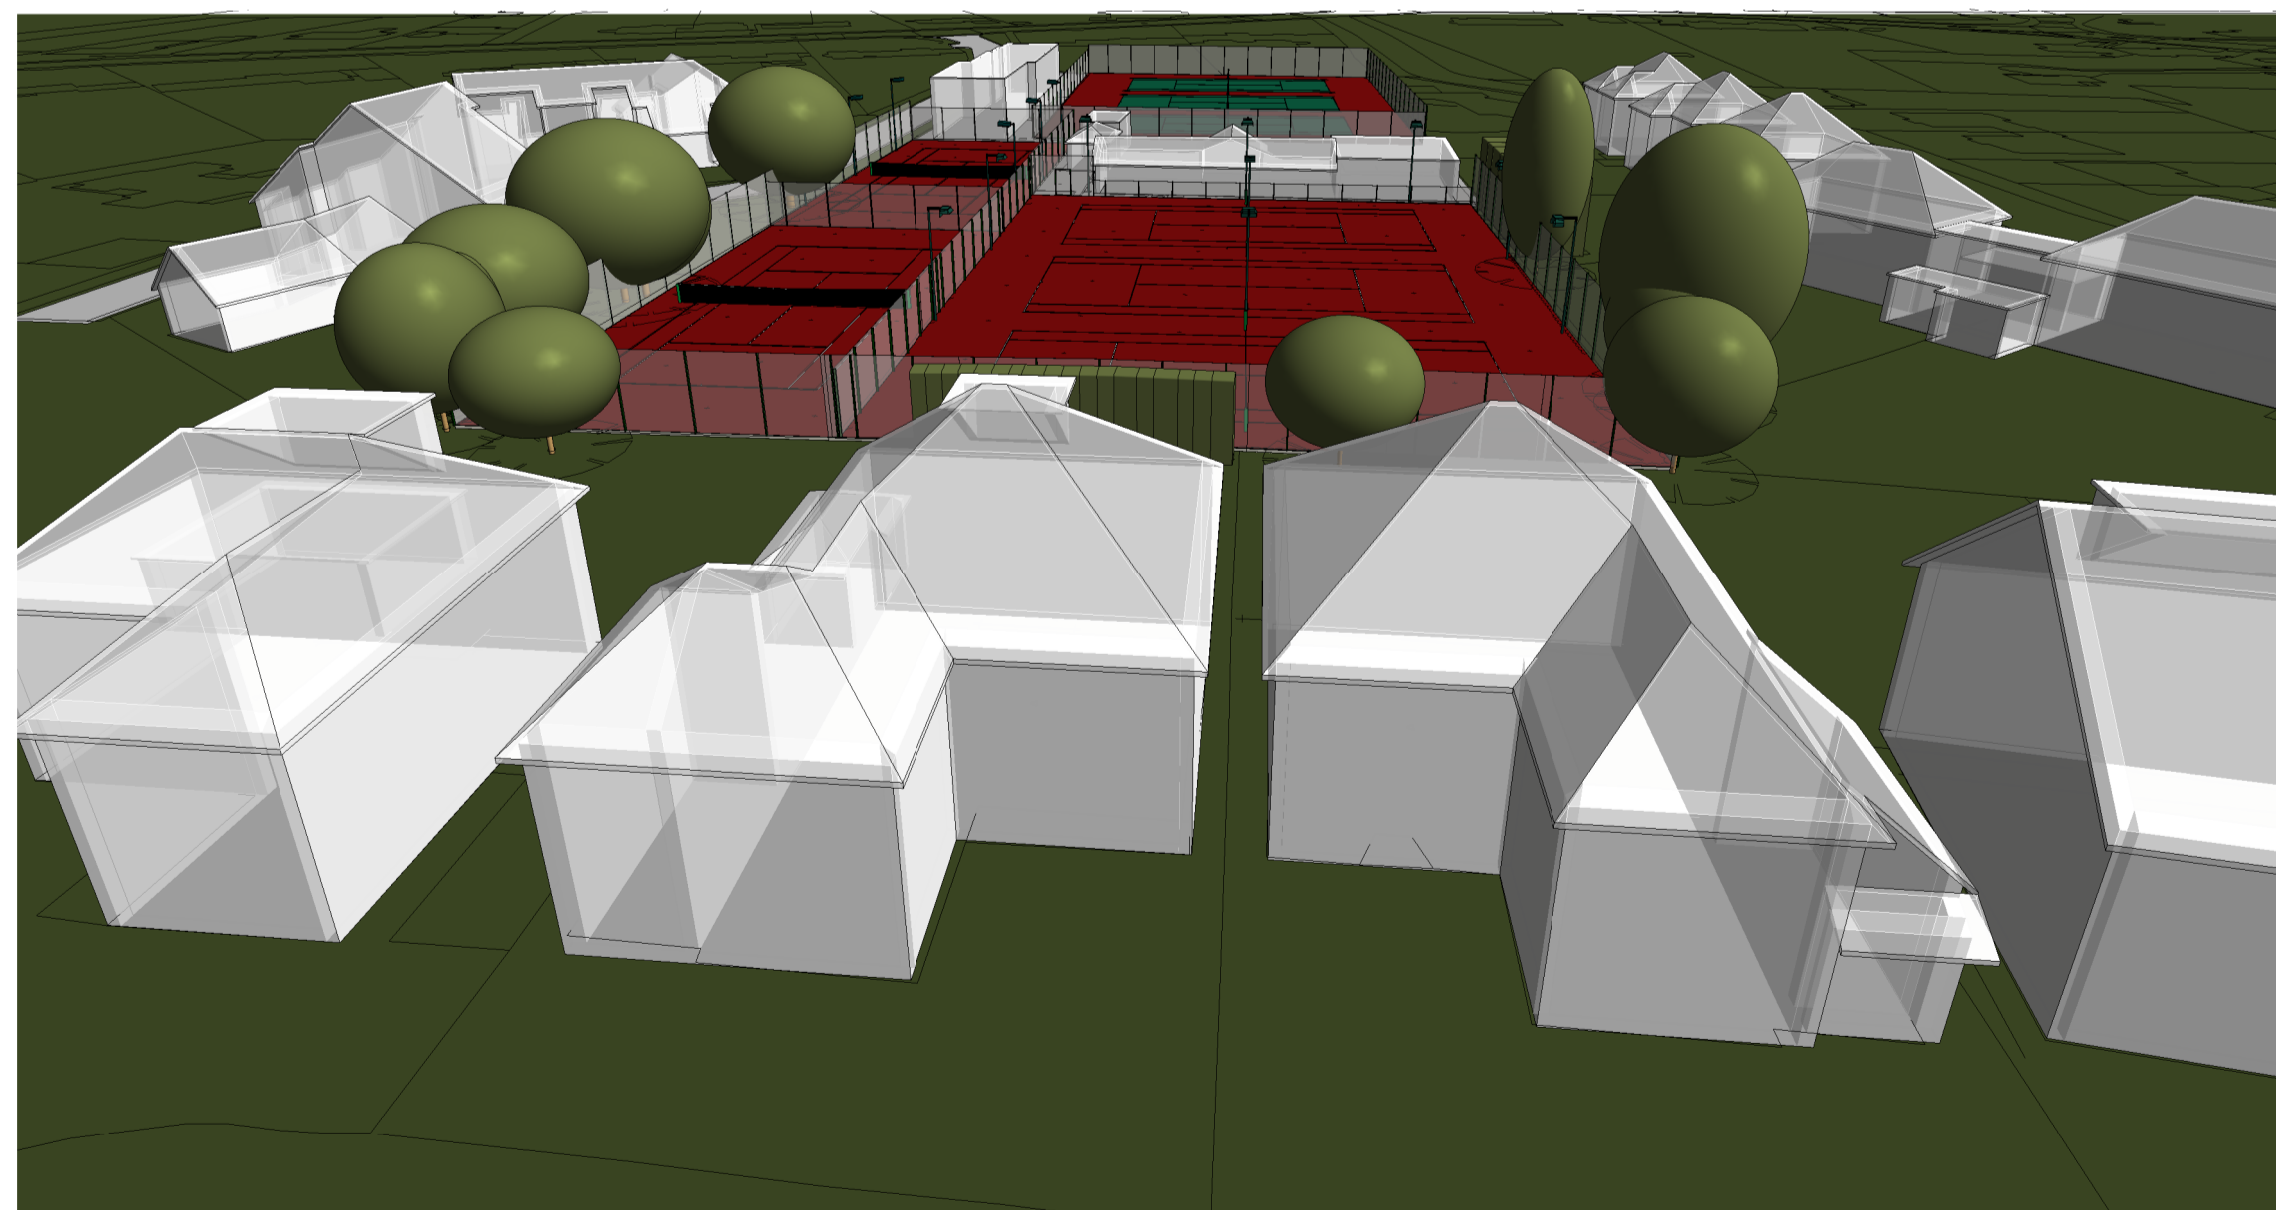

2 Proposed 3D View 2

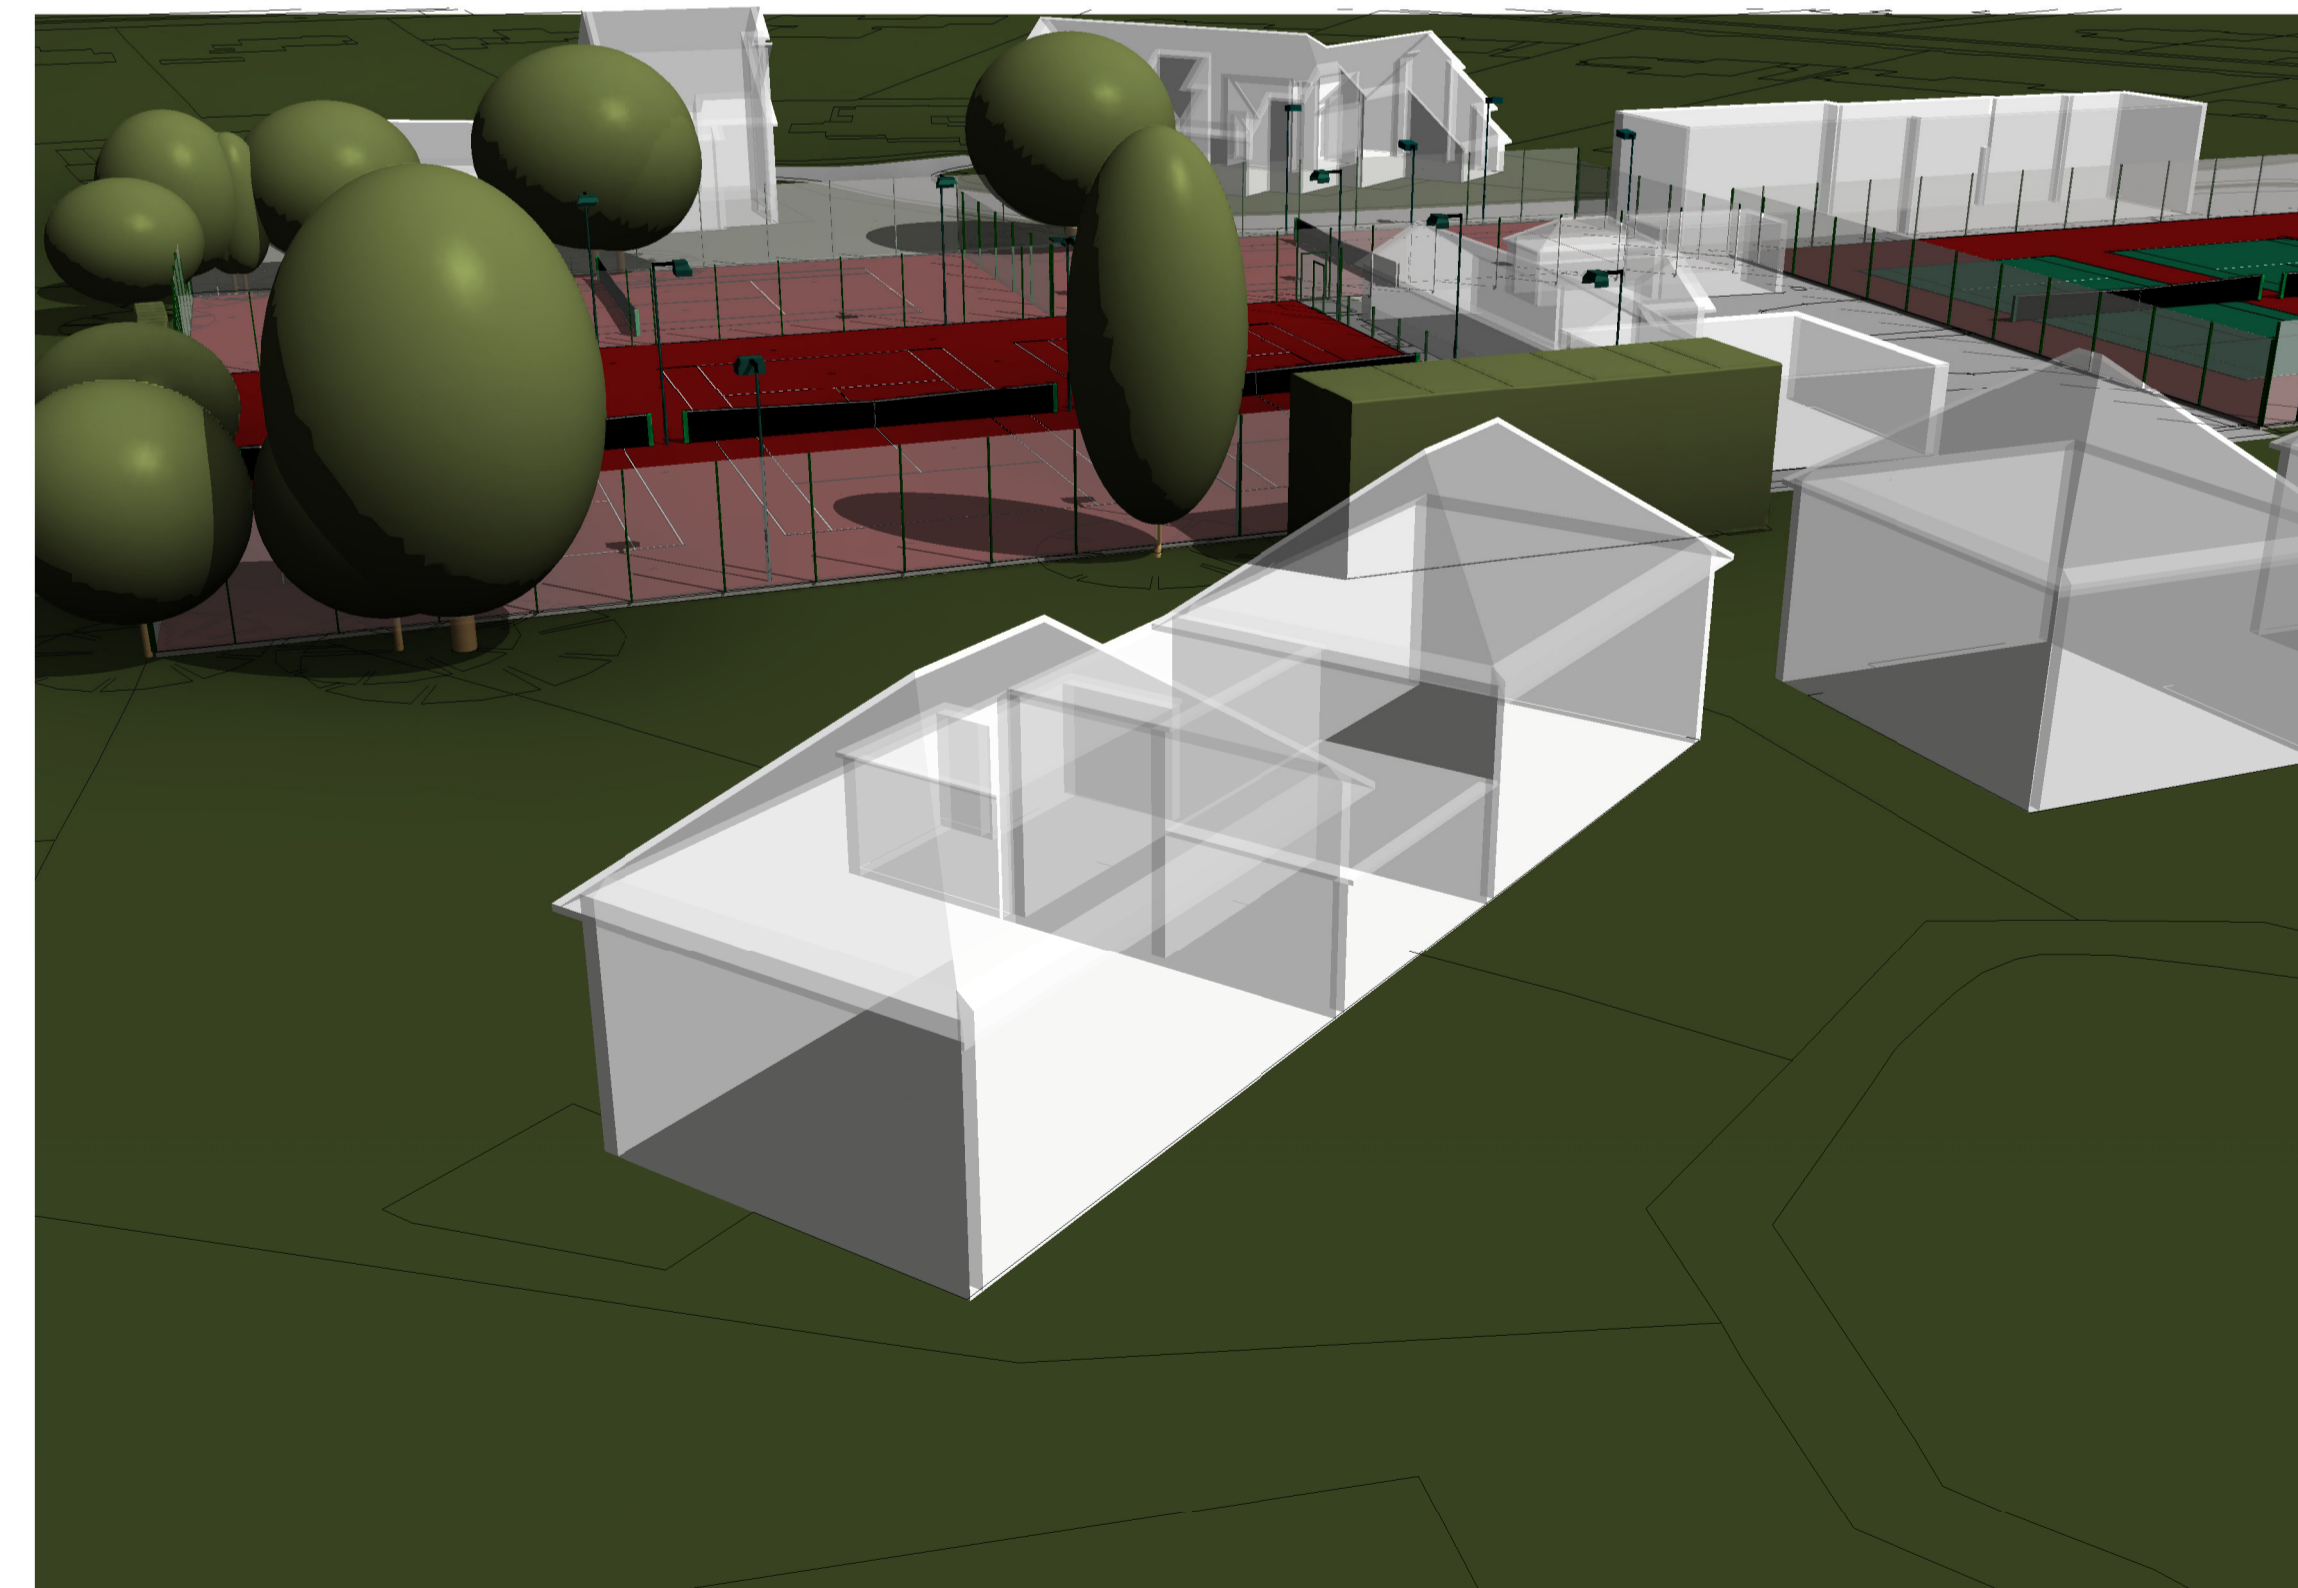

4 Proposed 3D View 4

Notes

This is an A1 Drawing

Rev	Date	Description

SITE LOCATION
Sheen Lawn Tennis Club
1 Parklands Close
East Sheen
London, SW14 7EH.
PROJECT
LED Floodlighting
CLIENT
Sheen Lawn Tennis Club

DRAWING TITLE
Proposed 3D Camera View

S.F.D. SPORTSFACILITY
PLANNING & DESIGN LTD
39 Hemwood Road, Windsor, Berkshire, SL4 4YX
Telephone: (01753) 850123 Fax: (01753) 857799

CONSULTANCY SERVICES
BRITISH TENNIS LTA

DRAWN BY L. West	CHECKED BY S.F.P.D.
SCALE	DATE 30.06.21
DRAWING NUMBER 2020 CAS 064 019	REVISION NO. A