




ELEVATION

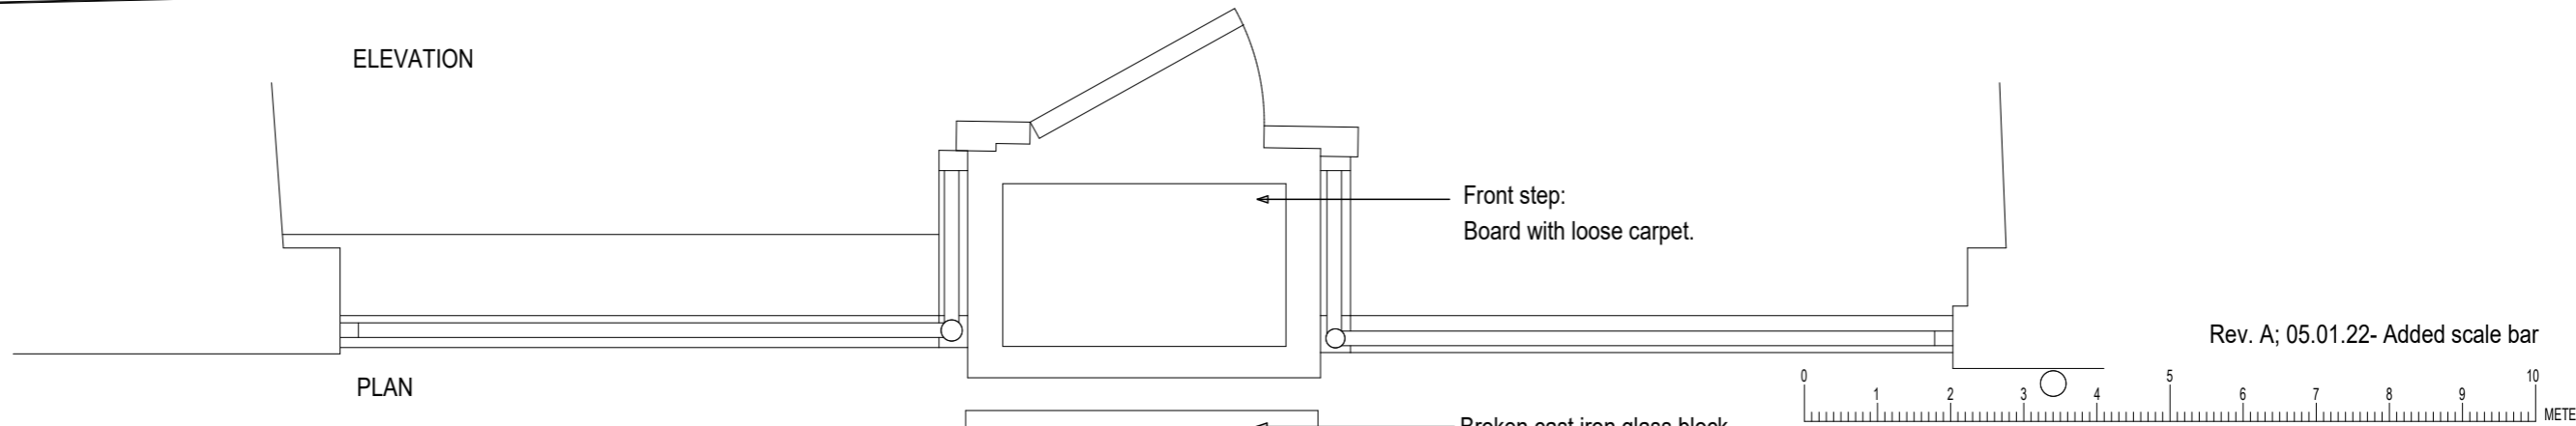

PLAN

Rev. A; 05.01.22- Added scale bar

Note  
 This drawing is for Planning purposes only and should not be used for construction or measuring to order/ purchase any item.  
 All dimensions should be checked on site carefully prior to start any building works  
 This information has been prepared by MDA and should not be used without authorisation.

|   |  |                 |
|---|--|-----------------|
| <h1>MDA</h1> <p>T: 0208 9485738<br/>         Richmond TW9 3HP</p> | Address: 82 HILL RISE, RICHMOND          |                 |
|   | Project: Alterations to gallery frontage | Date: 27/09.21  |
|   | Title: Existing plan and elevation       | Scale: 1: 20@A3 |
|   | Drawing: 1465A                           |                 |