


Section A - Short Site Section
1:500



**Section B - Long Site Section**1:500

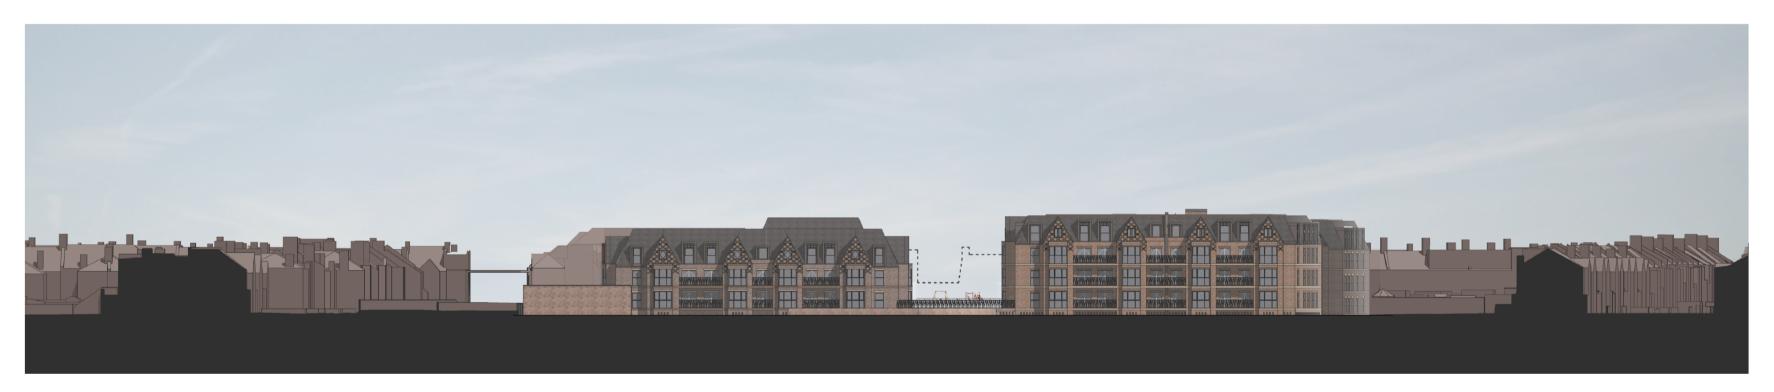


Section C - Section From Cemetery

1:500

© Scott Brownrigg Ltd

Figured dimensions only are to be taken from this drawing. All dimensions are to be checked on site before any work is put in hand.

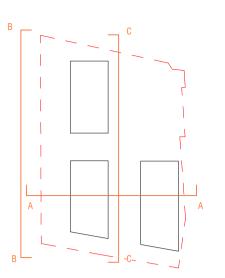

For Planning Submission

10/12/2021 FS OM

SCOTT BROWNRIGG

77 Endell Street London WC2H 9DZ T +44 (0)20 7240 7766 W scottbrownrigg.com

Client's Name

Star Land Realty UK Ltd.

Barnes Hospital Site

Drawing Title
Site Sections Without Trees

As indicated @A1

18387

SBR Project No.

18387-SBR-ZZ-XX-DR-A-03005

Suitability Code Status S4 - FOR STAGE APPROVAL