


**1** Elevation A - South Worple Way  
1:500

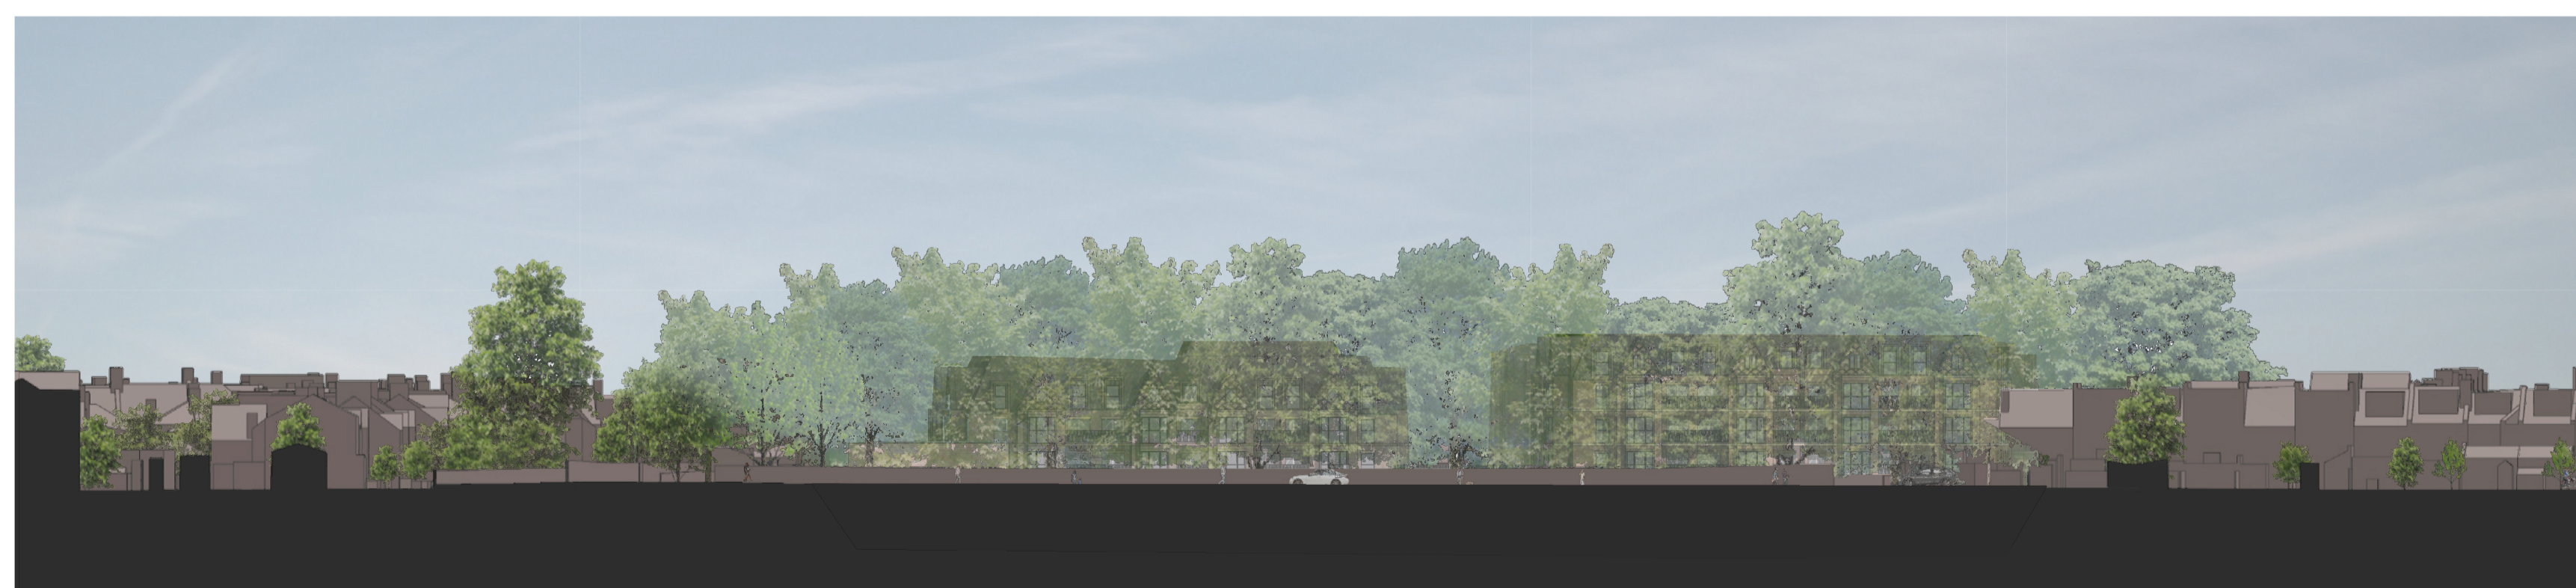

**2** Elevation B - Grosvenor Avenue  
1:500



**3** Elevation C - Lodge Avenue  
1:500

Revision	Description	Date	Drawn	Checked
1	For Planning Submission	06/10/2021	FS	OM

**SCOTT  
BROWNRIGG**

77 Endell Street  
London WC2H9DZ  
T+44 (0)20 7240 7766  
Wscottbrownrigg.com

Client's Name  
**Star Land Realty UK Ltd.**

Job Title  
**Barnes Hospital Site**

Drawing Title  
**Site Sections**

Scale  
**As indicated @A1**

SBR Project No.  
**18387**

SBR Project No. Originator Volume Level Type Role Number  
**18387-SBR-ZZ-XX-DR-A-85003**

Subsidiary Code Status Rev  
**S4- FORSTAGE APPROVAL 1**