



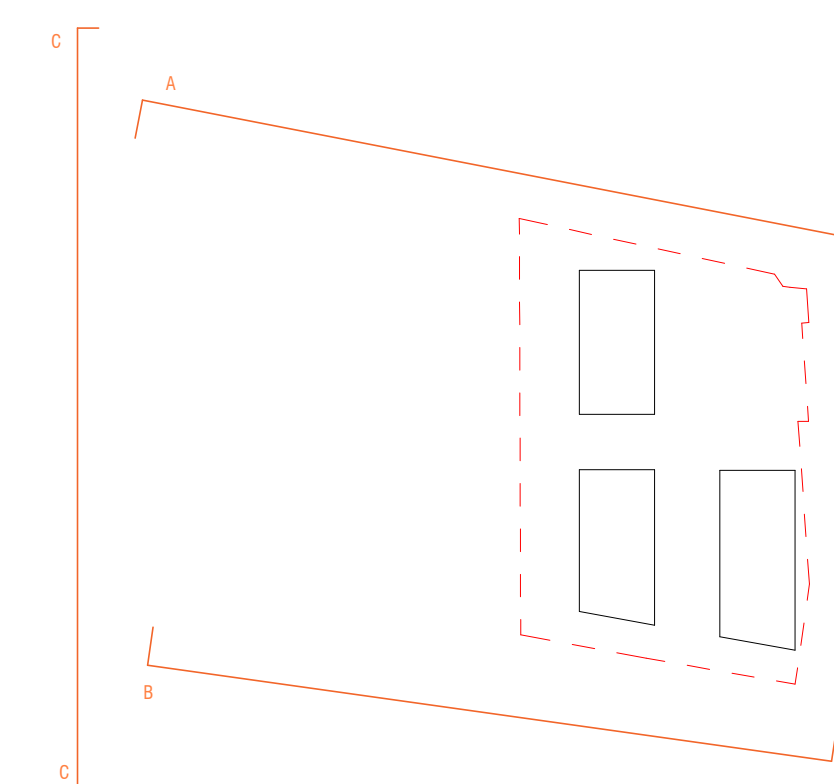

1 Elevation A _ South Worple Way
1 : 500

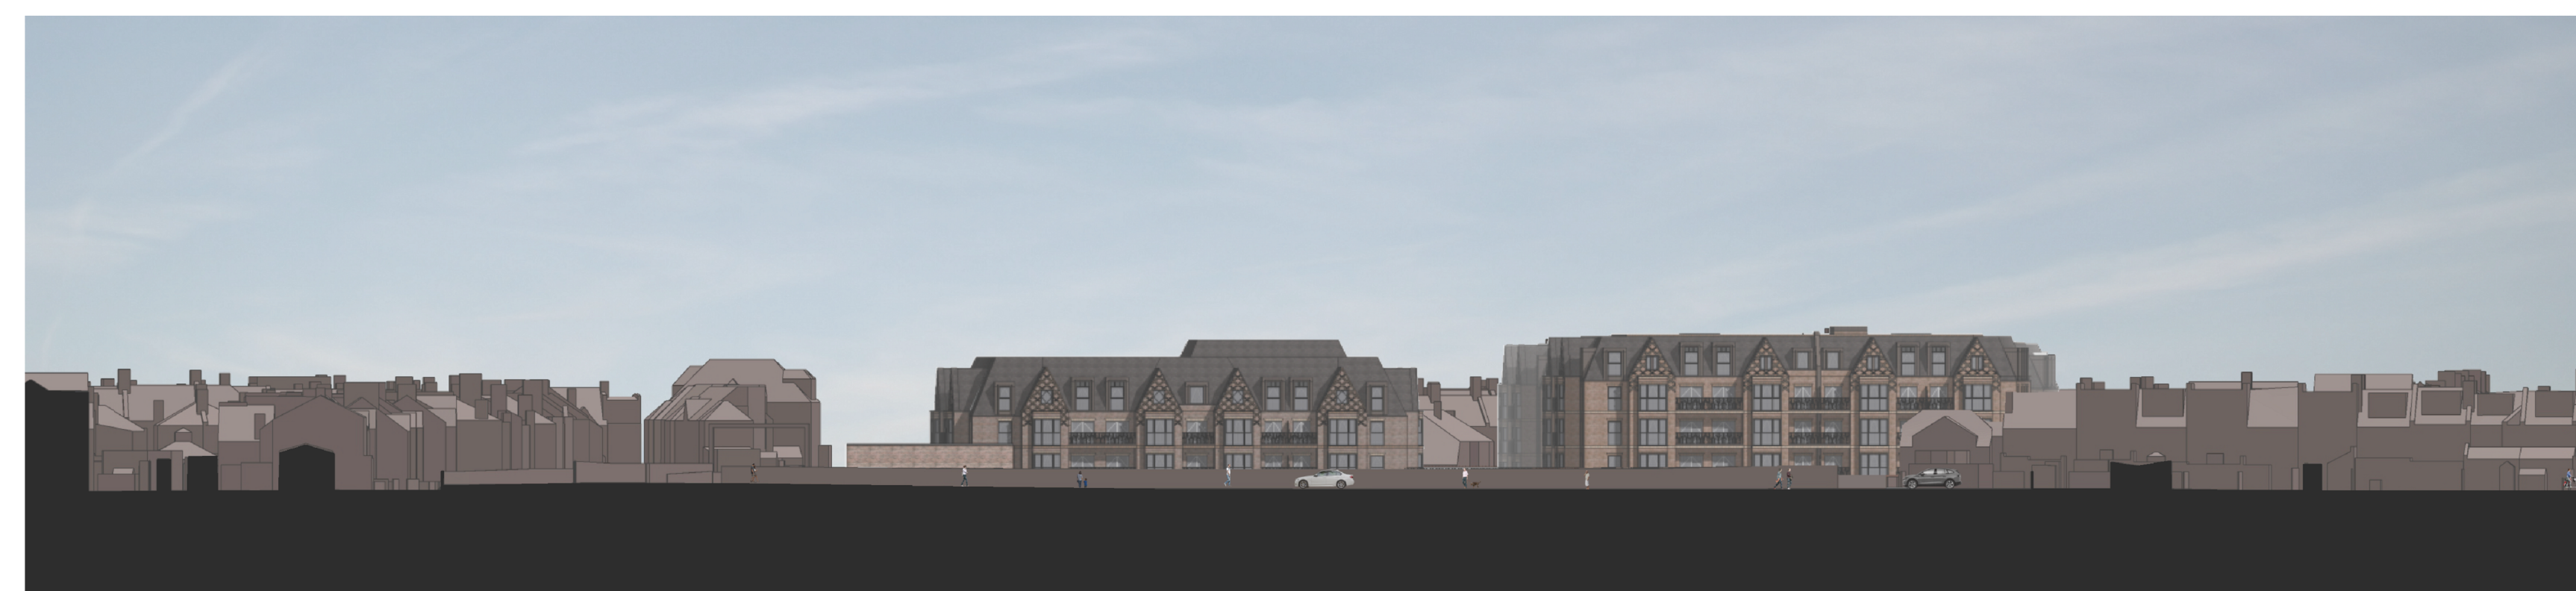

2 Elevation B _ Grosvenor Avenue
1 : 500



3 Elevation C _ Lodge Avenue
1 : 500

Revision	Description	Date	Drawn	Checked
1	For Planning Submission	10/12/2021	FS	OM



77 Endell Street
London WC2H 9DZ
T +44 (0)20 7240 7766
W scottbrownrigg.com

Client's Name
Star Land Realty UK Ltd.

Job Title
Barnes Hospital Site

Drawing Title
Site Sections
Without Trees

Scale
As indicated @A1

SBR Project No.
18387

SBR Project No. Originator Volume Level Type Role Number
18387-SBR-ZZ-XX-DR-A-03006

Subsidiary Code Status Rev
S4 - FOR STAGE APPROVAL 1