



Scale 1:50 @A3

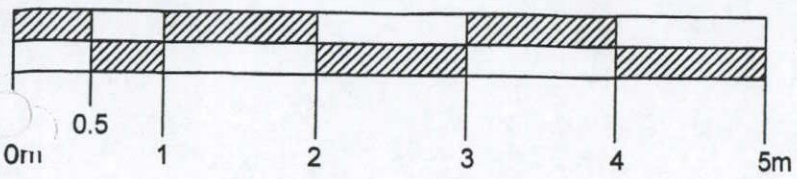

Notes:

1. For general notes see drawings 1476 - 01.

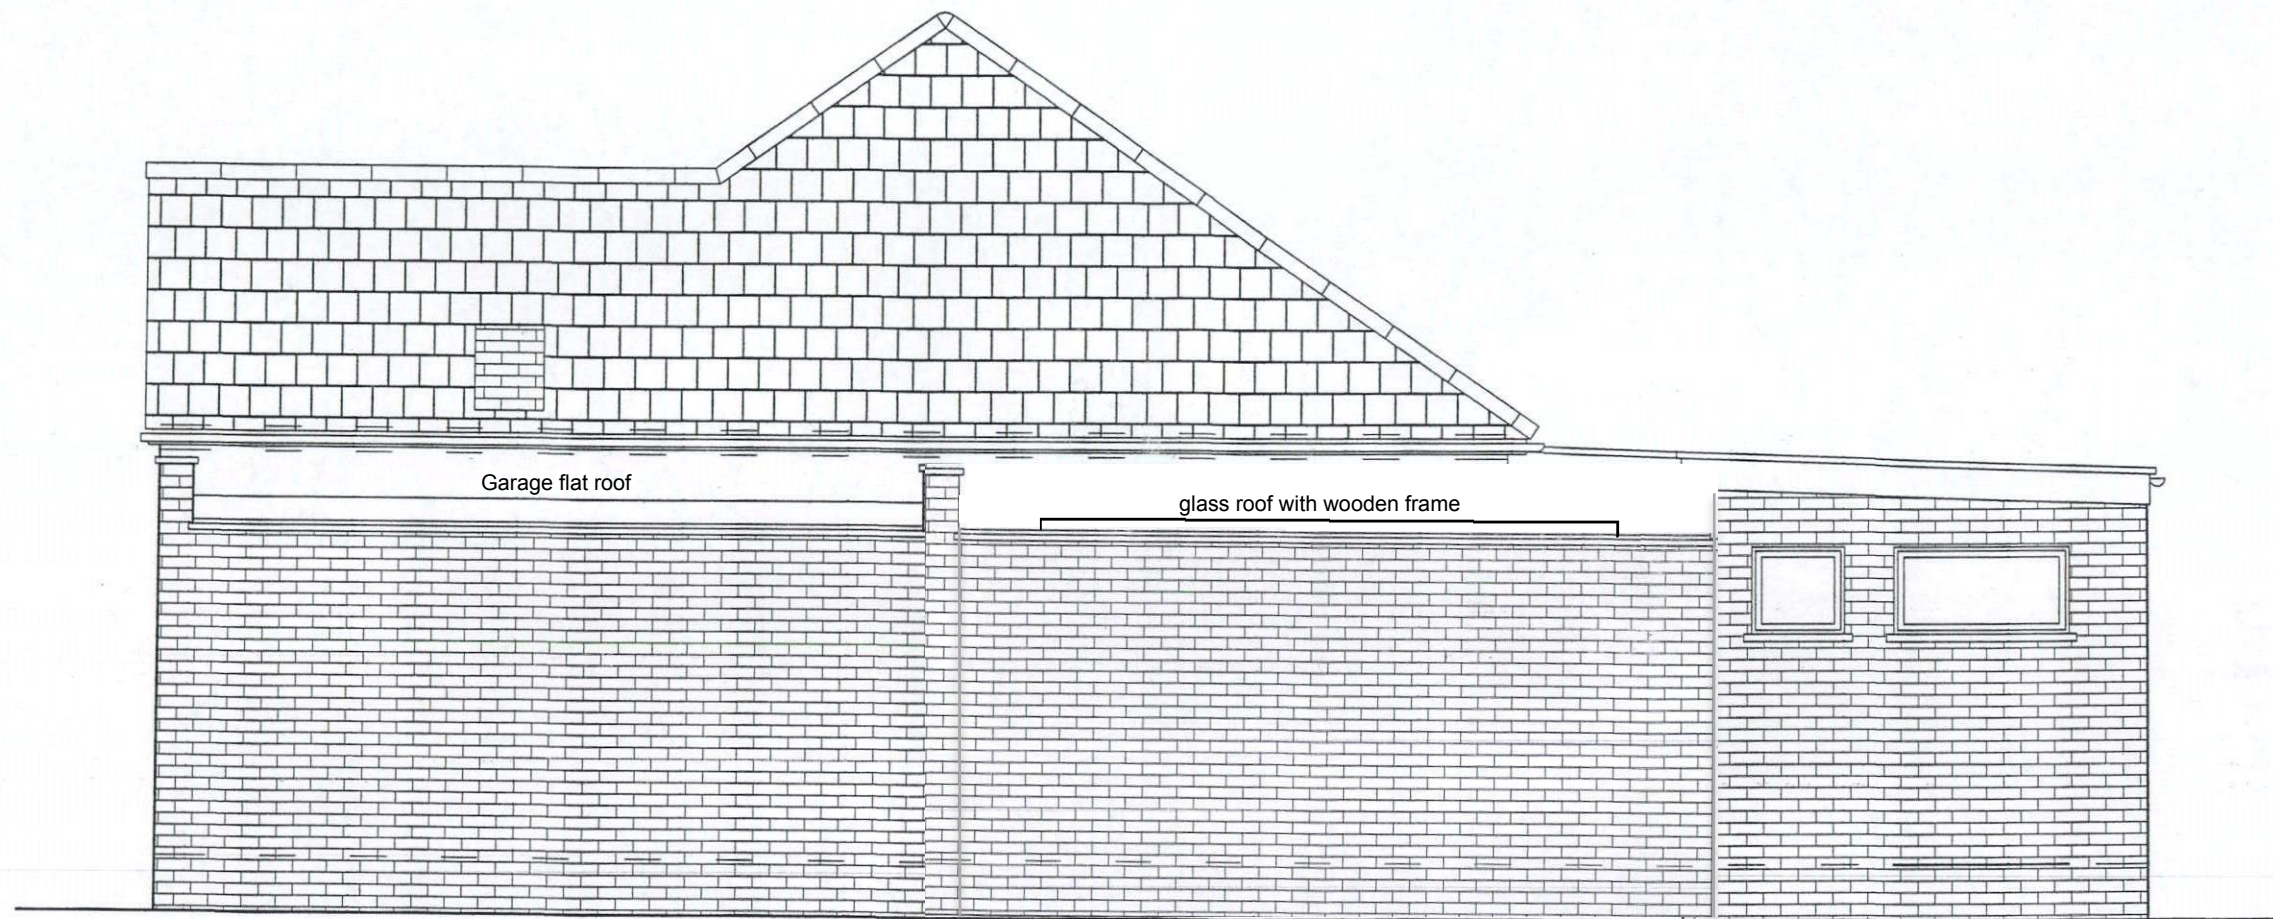

Existing Side Elevation  
Scale 1:50 @A3

Sina Zarei Tel: 07411696370	
Job title Redevelopment at 81 Lyndhurst Avenue, Whitton, Middlesex TW2 6BQ	
Drawing title Existing Side Elevation	
Sina Zarei	
Drawn by: S. Zablocka	1.11.2020
Check'd W.K.J. Zablocki	1.11.2020
Job number 1476	Scale @ A3 1 : 50
Drawing number 1476-06	