


DO NOT SCALE

The written dimensions are in all cases to be preferred to the scaled dimensions. Contractors, Sub-contractors and Suppliers MUST verify all dimensions on site.

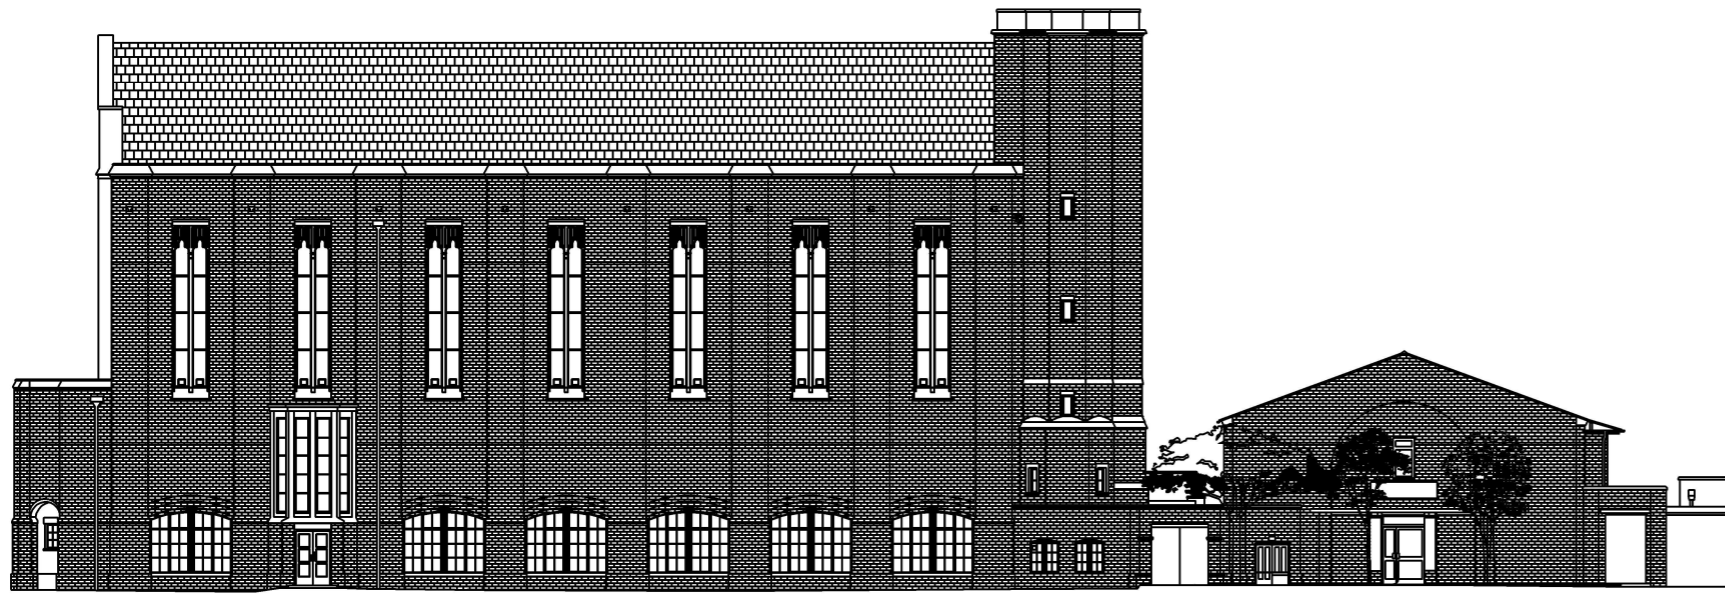

EXISTING SOUTH ELEVATION

