

DULUX WEATHERSHIELD
LIGHT GREY WHITE
'SNOWMAN' TO EXISTING
AND NEW WALLS

HORIZONTAL SLATTED,
FEATHER EDGED FENCING,
PANEL 1.8M X 1.8M
NATURAL, PRESSURE
TREATED FINISH


9 FOOT 100 X 100 PRECAST
CONCRETE POSTS

BESPOKE TRADITIONAL
BARN STYLE TIMBER DOOR
WITH MATCHING FENCING
PANELS



BIKE STORE

FENCING

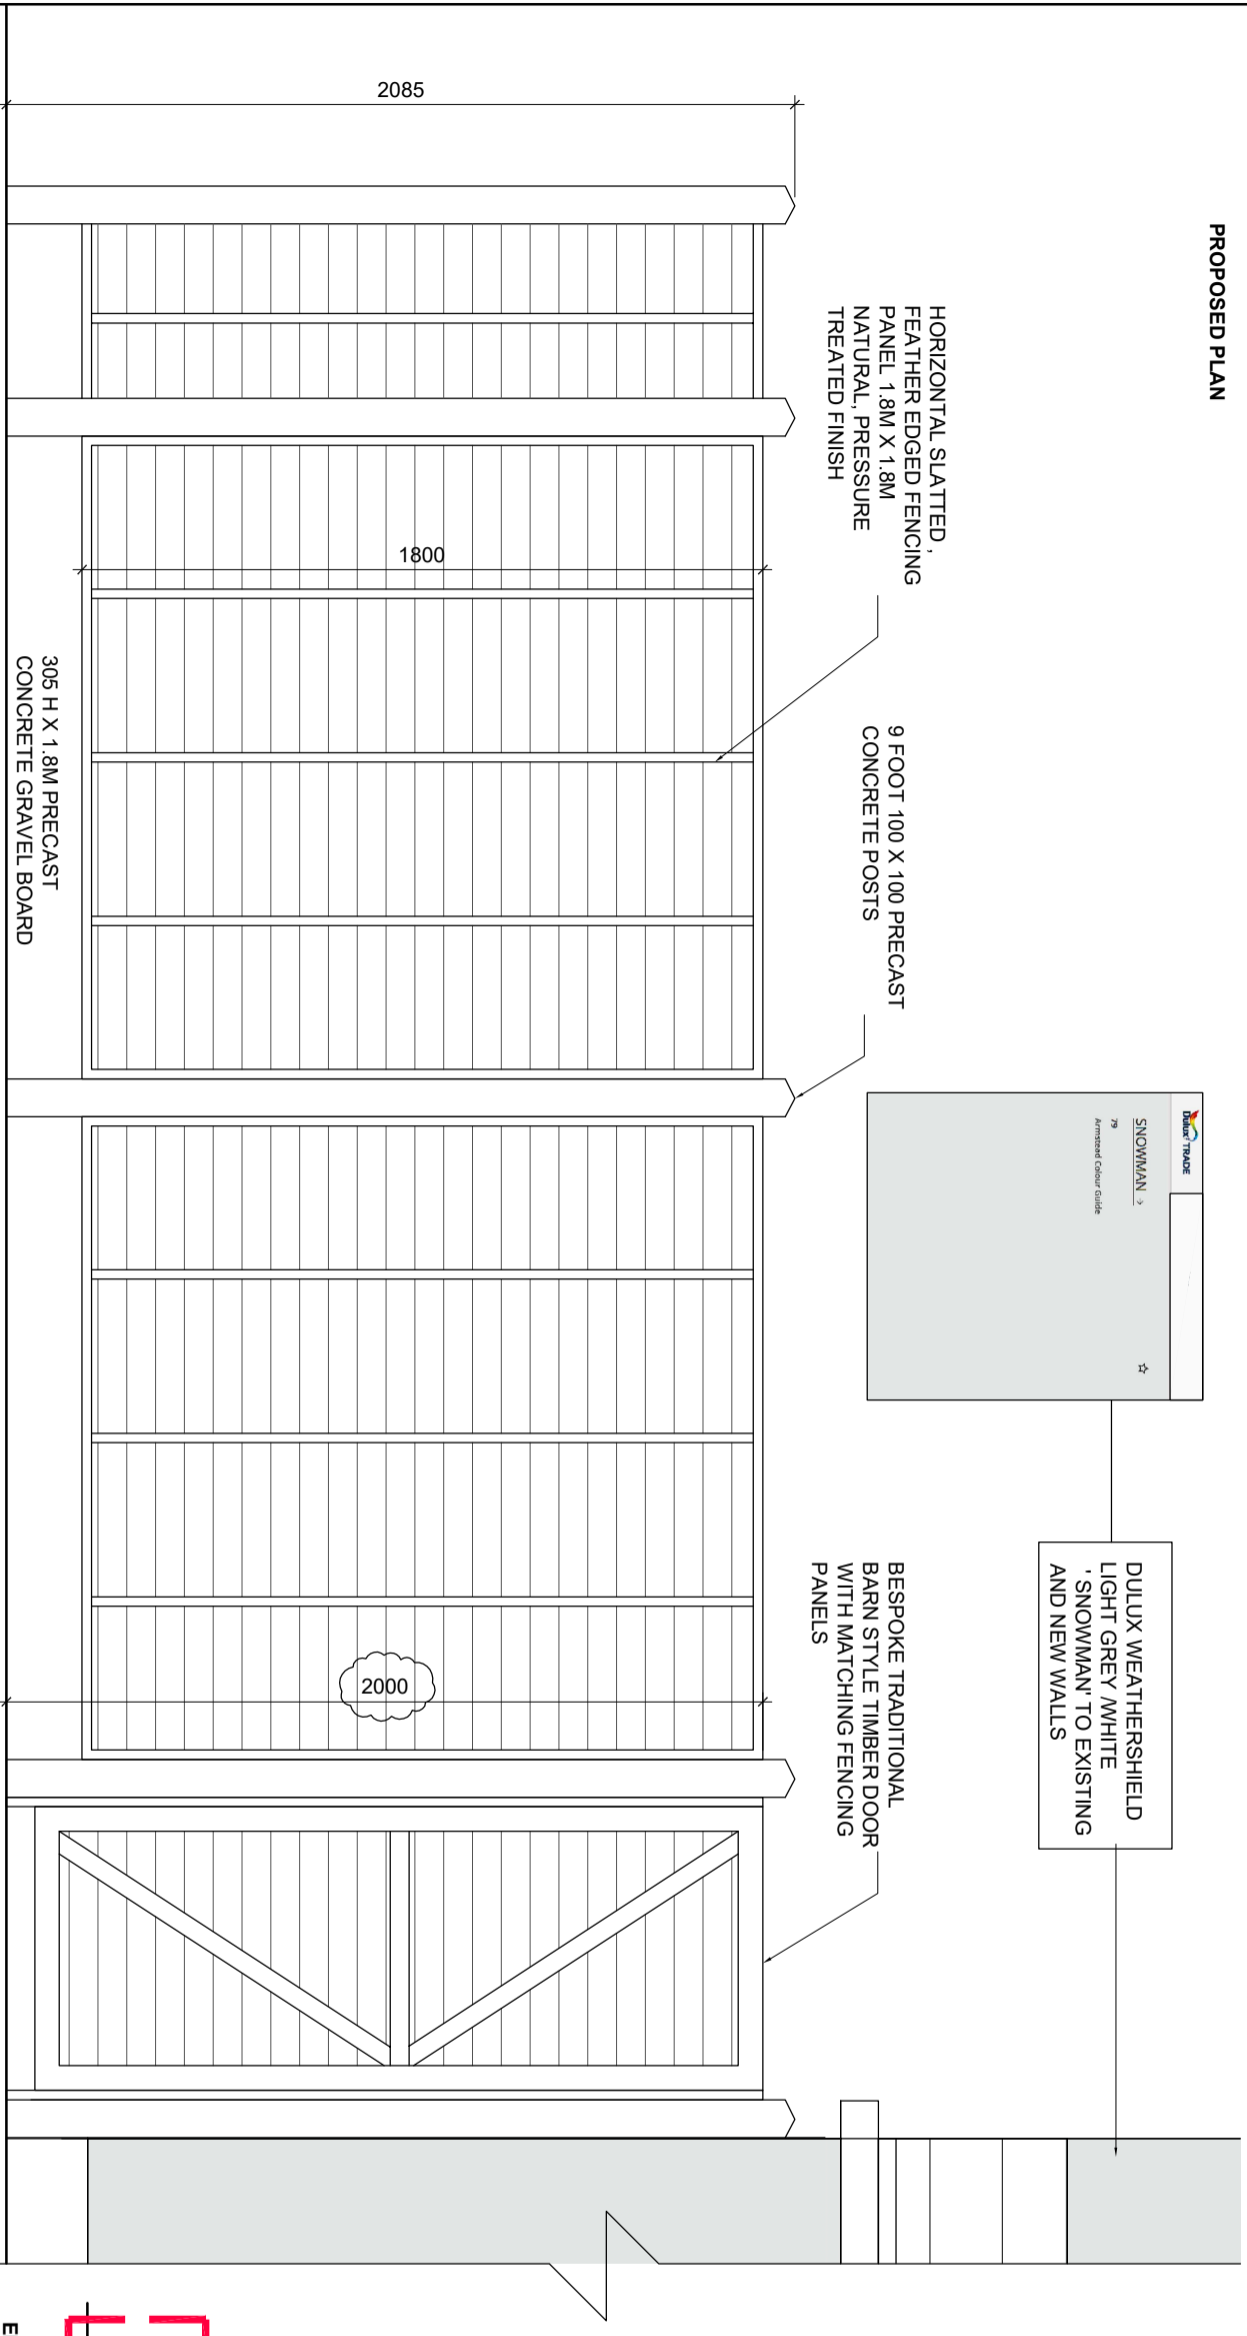

SCALE 1:20@A3

0 0.2 0.4 0.6 0.8m

scale 1:20

