



ELEVATION KEY

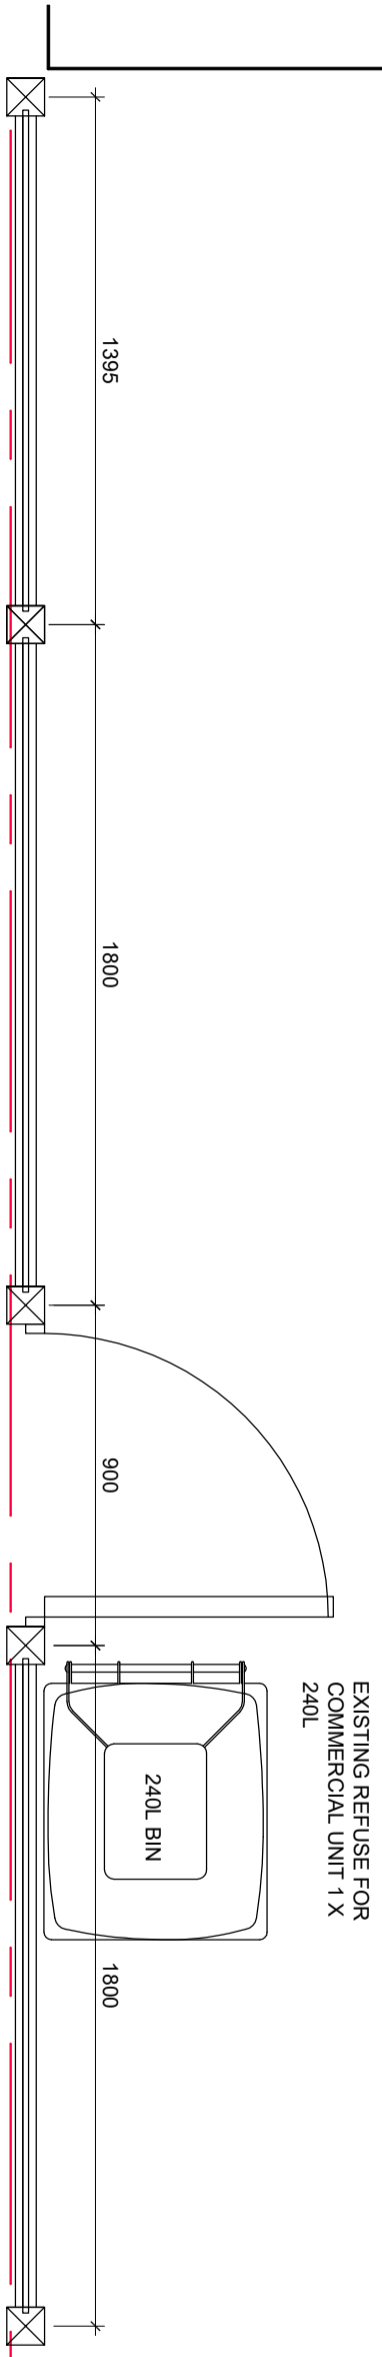

PROPOSED PLAN

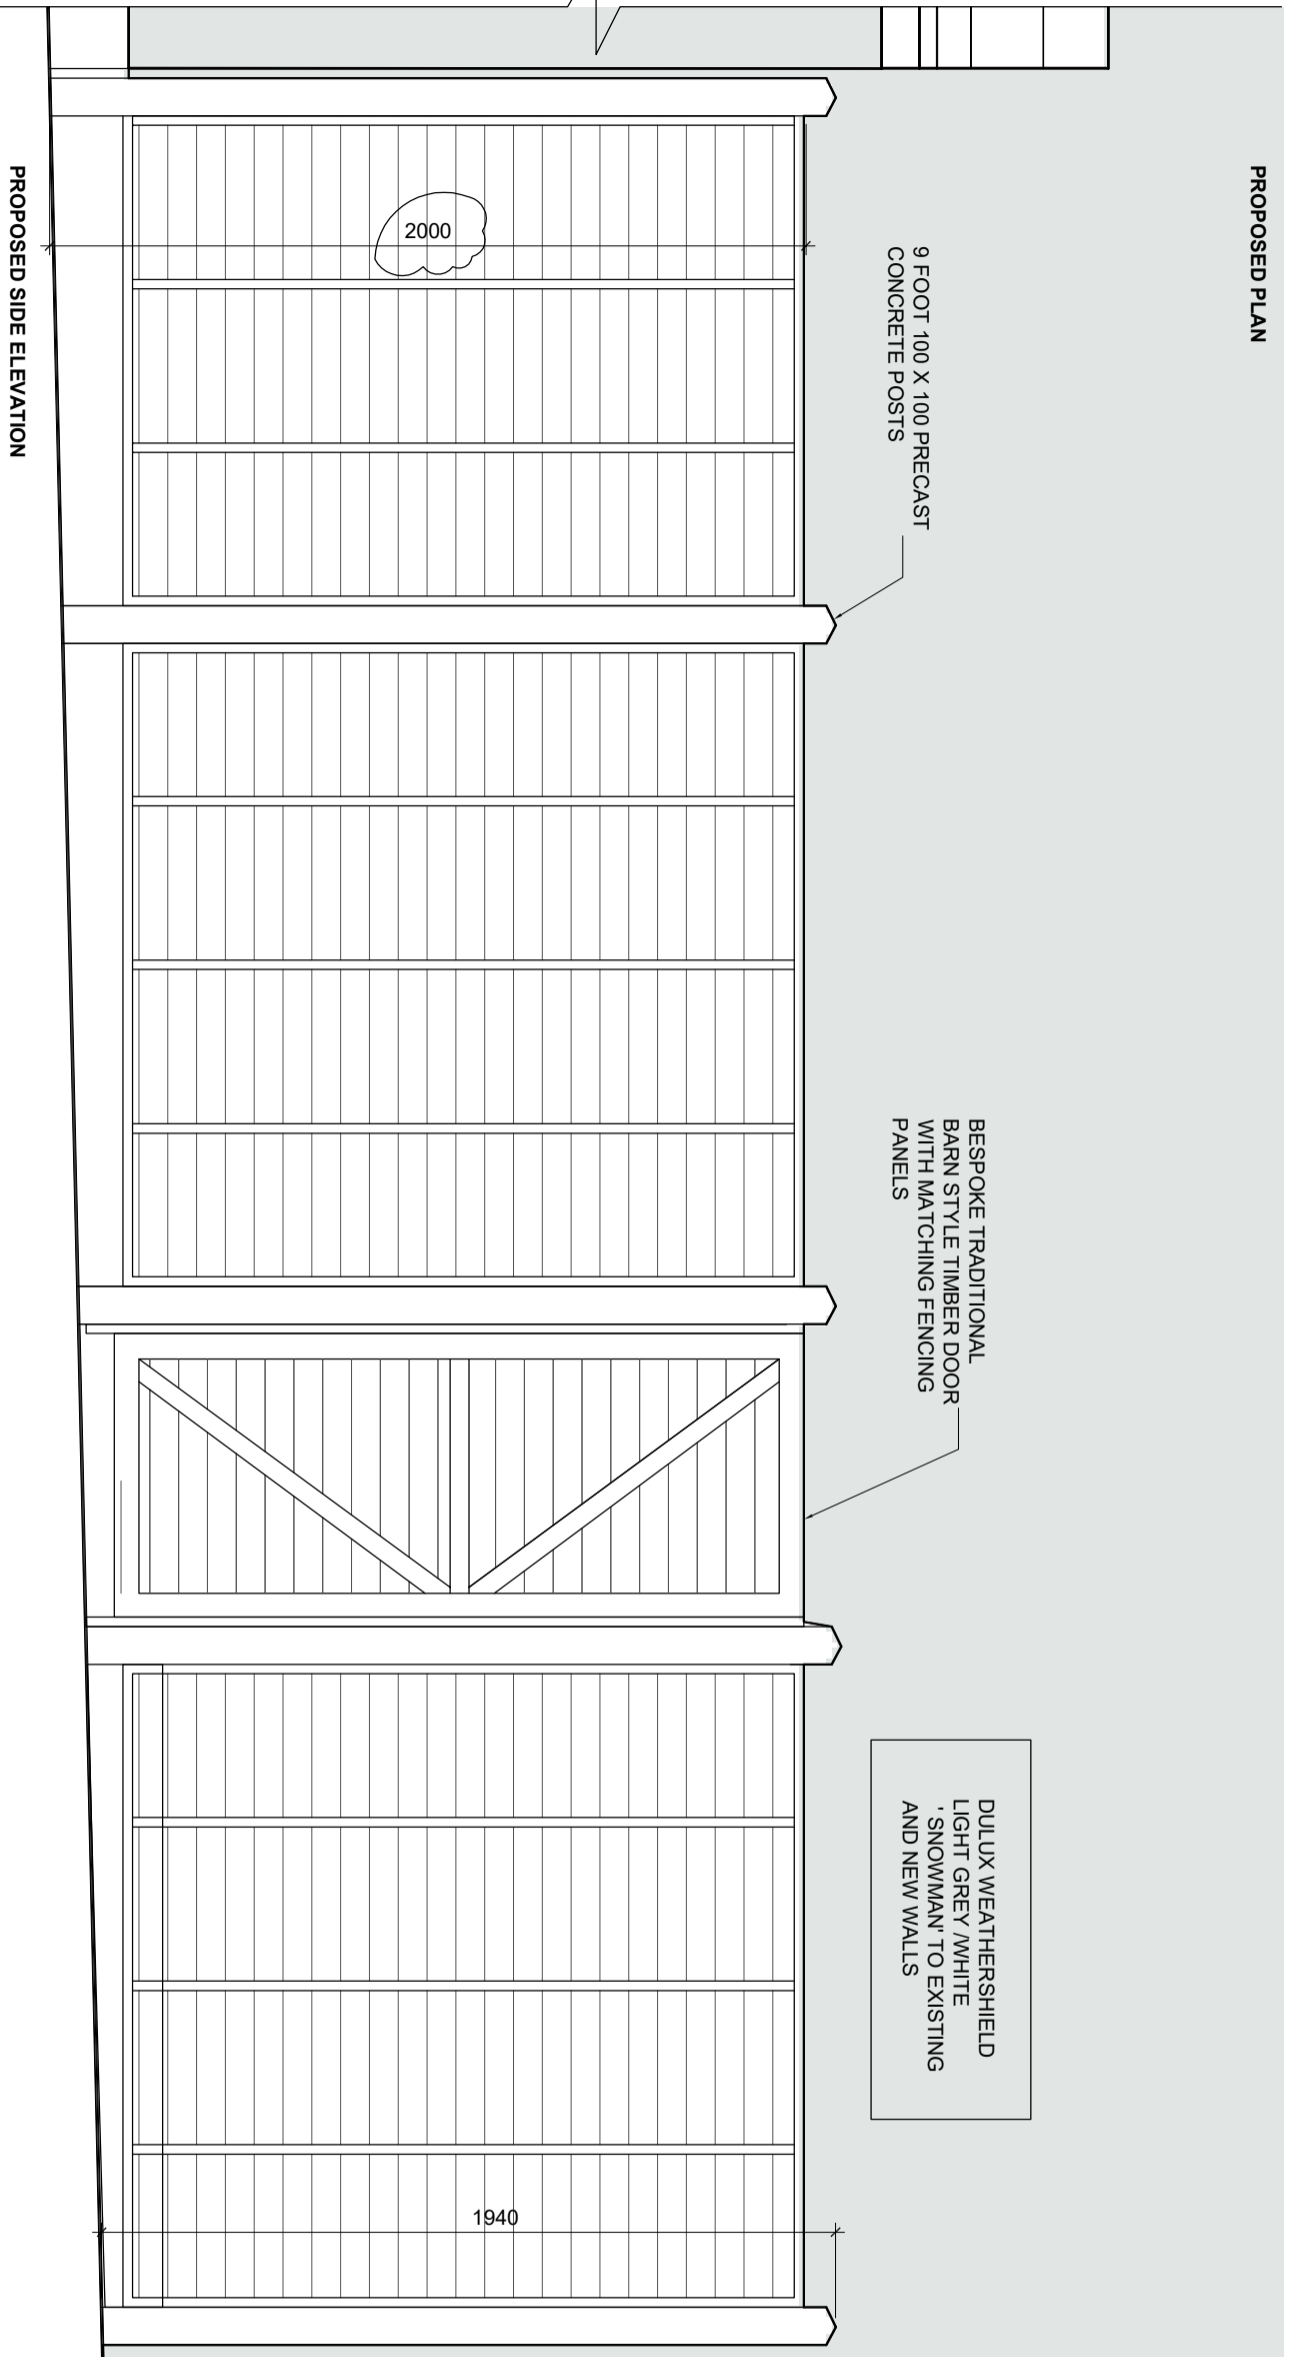

PROPOSED SIDE ELEVATION

SCALE 1:20@A3

0 0.2 0.4 0.6 0.8m

scale 1:20

78 WHITE HART LANE, SW13 0PZ
 DRAWING_101 REV A
 PROPOSED ELEVATION OF COMMERCIAL UNIT

REV A - NOTES: HEIGHT AMENDED 03/02