

REVISION DETAILS		DATE	DRAWN BY
P 1	ISSUE FOR PLANNING	17.01.20	DMA
P 2	STAGE 3 ISSUE POST PLANNING	14.02.20	DMA
P 3	REVISED PLANNING DRAWINGS	23.02.20	DMA
P 4	PLANNING ISSUE	16.03.21	DMA
P 5	ADDITIONAL ANNOTATIONS	09.04.21	DMA
P 6	REVISED LEVELS	01.12.21	DMA
P 7	UPDATED SECTION LEVELS	17.12.21	DMA



1 PLANNING - SECTION - NEW BLOCK - CLASSROOMS 1 : 100


- ROOM NUMBERS KEY:**
- 1 MUSIC PERFORMANCE SPACE
  - 2 EXTERNAL PLANT AREA
  - 3 MUSIC ROOMS
  - 4 CIRCULATION
  - 5 PLANT AREA
  - 6 CLASSROOMS
  - 7 DRAMA STUDIO
  - 8 STORAGE
  - 9 GENERAL HALL
  - 10 STAFF / ACCESSIBLE WC

- KEY:**
- EXISTING
  - PROPOSED



2 PLANNING - SECTION - GENERAL HALL 1 : 100

KEY RESIDUAL RISK

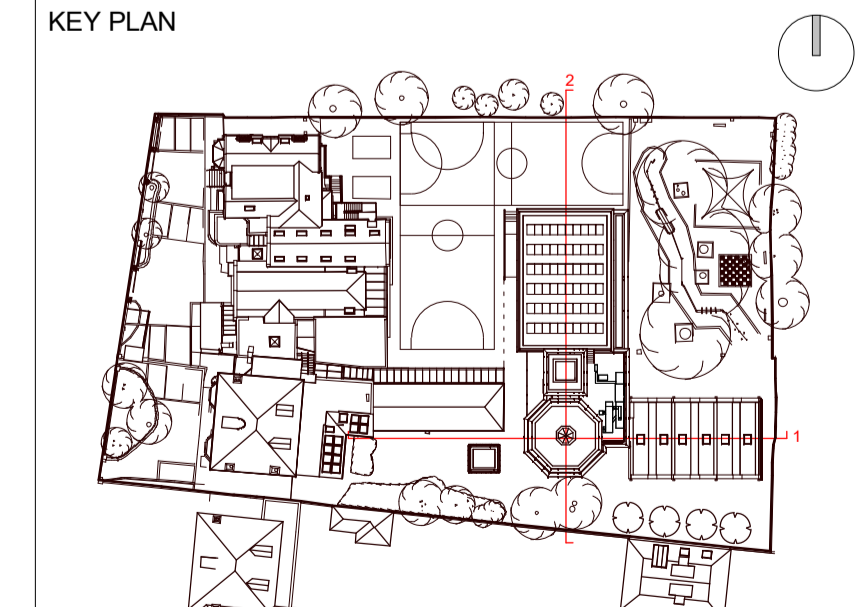

ORIGINATOR <b>DMA</b>	TITLE PROPOSED SECTIONS	STATUS S2	REVISION P7
PROJECT KING'S HOUSE SCHOOL 88 KING'S ROAD RICHMOND TW10 6ES	PURPOSE OF ISSUE FOR INFORMATION	CHECKED TE	APPROVED DMA
JOB NO. 515	SCALE 1:100 @A1	DRAWN MF	ROLE DR
PROJECT KHS	ORIGINATOR DMA	VOLUME XX	DOC NO 05201