



THESE DRAWINGS ARE FOR PLANNING PURPOSES ONLY AND ARE NOT TO BE USED FOR CONSTRUCTION

ALL DIMENSIONS ARE TO BE CHECKED ONSITE BEFORE ANY CONSTRUCTION STARTS AND CONFIRMED WITH THE CLIENT AND DESIGNER


DEMOLITION WORKS ARE TO BE NOTIFIED WITH CLIENT, DESIGNER AND STRUCTURAL ENGINEER BEFORE WORK BEGINS

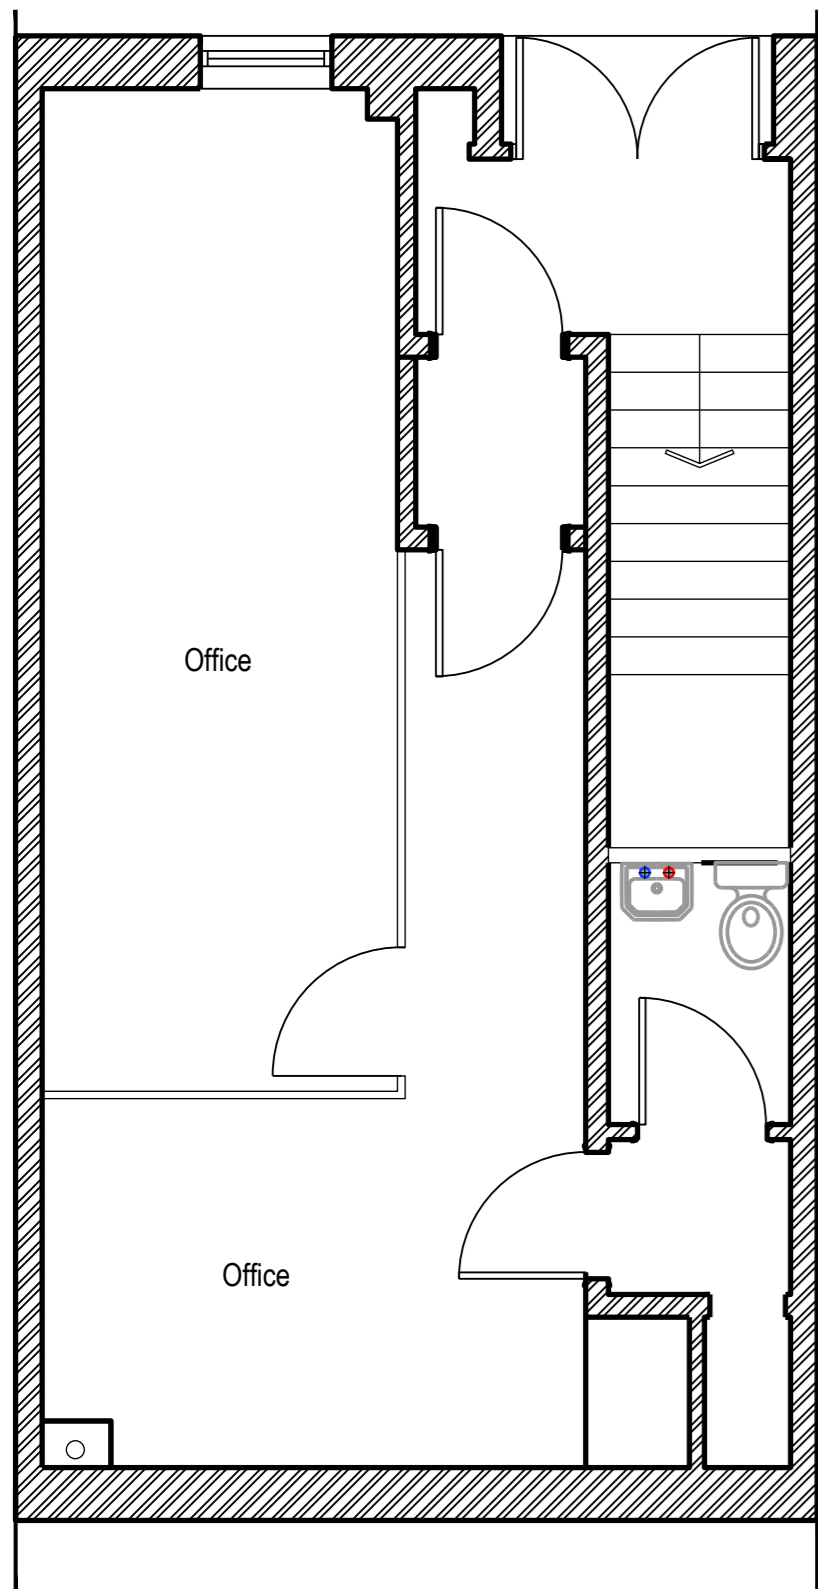


**Existing Ground floor**

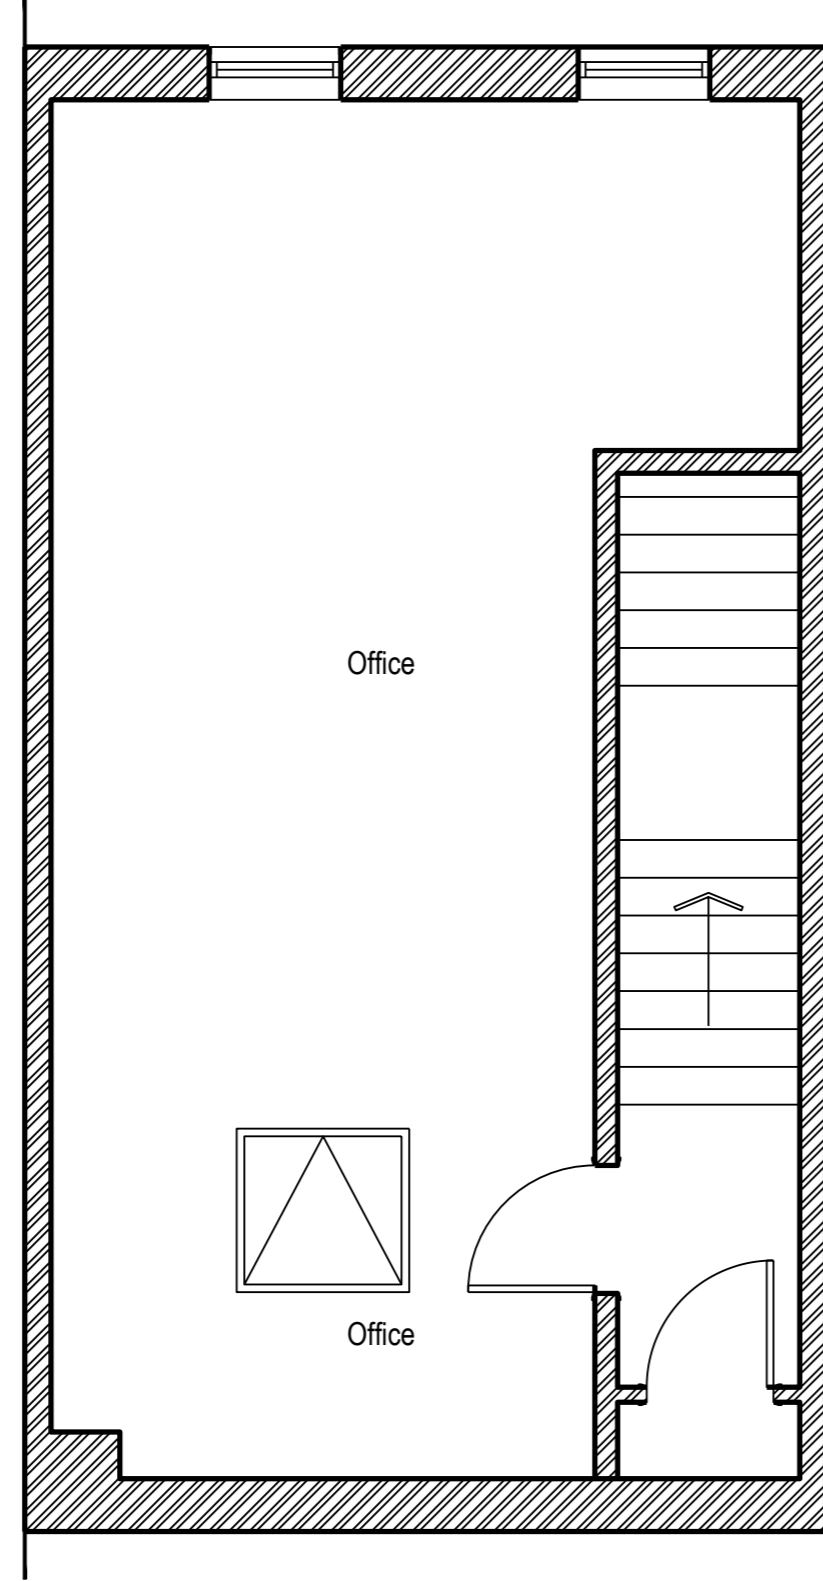




**Existing first floor**

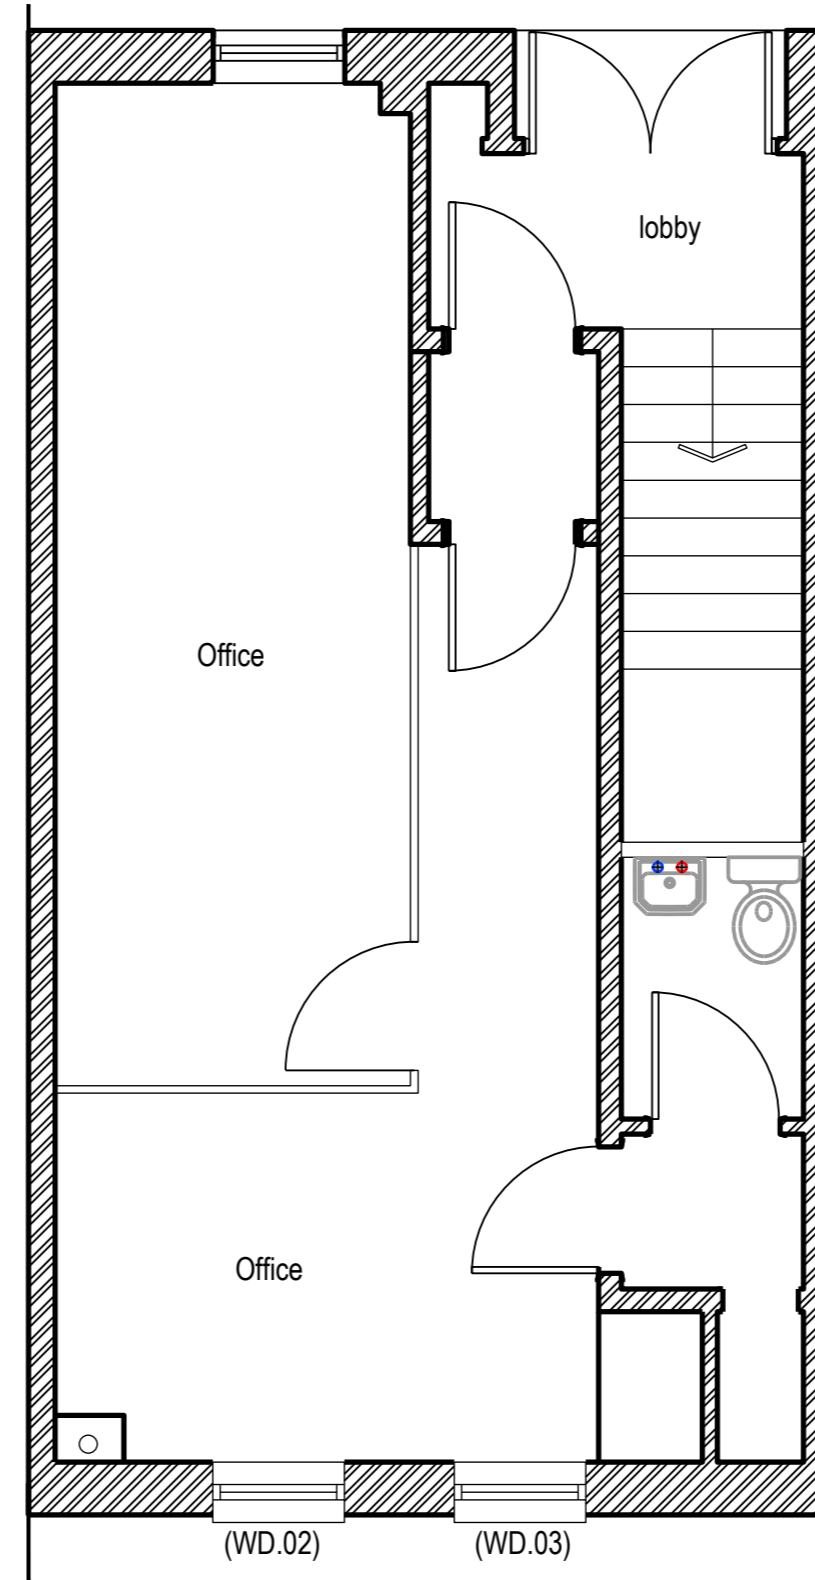

**Proposed Ground floor**

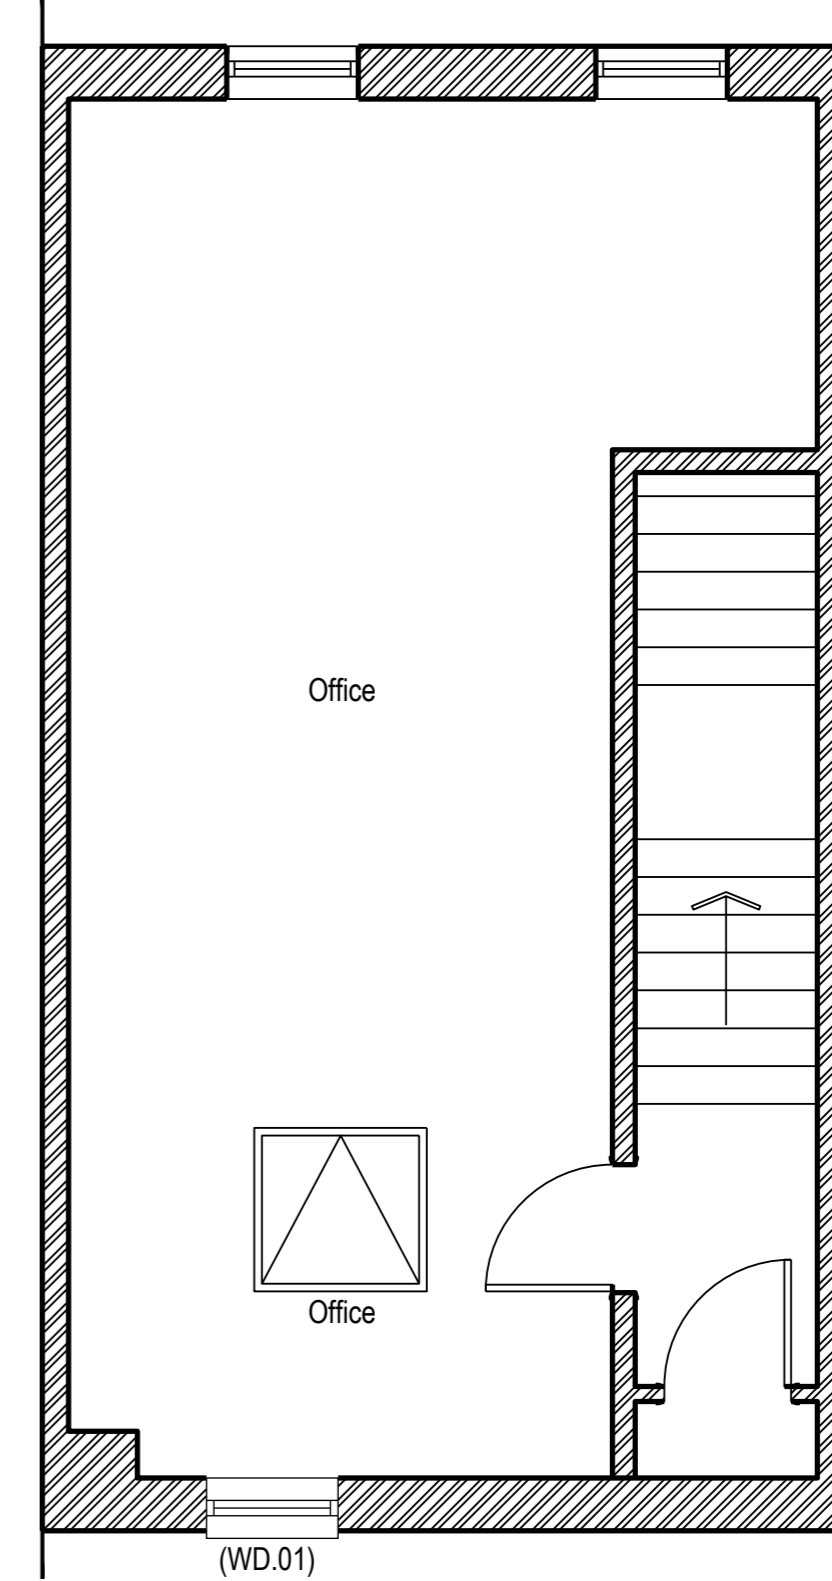

**Proposed First floor**

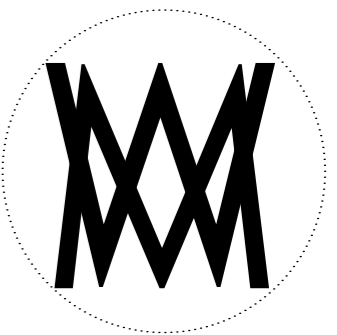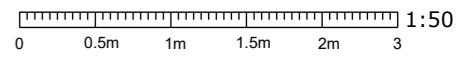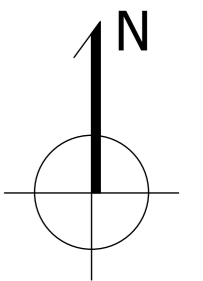

**DWM Designs**

Address:	2 MOUNT MEWS, HAMPTON, TW12 2SH	
Status:	Planning: Issued	
Shown:	EXISTING AND PROPOSED PLANS	
Scale:	EXISTING AND PROPOSED PLANS @ 1: 50	
Drawn:	DWM	
Checked:	DWM	REV: A
Date:	FEBRUARY 2022	
Ref No:	0033	Sheet: 002

David Wallace-Mesna  
Architecture & Planning  
07516830995  
dwmdesignarch@gmail.com