


1 Proposed Front (SOUTH) Elevation

Scale: 1:100 @ A3

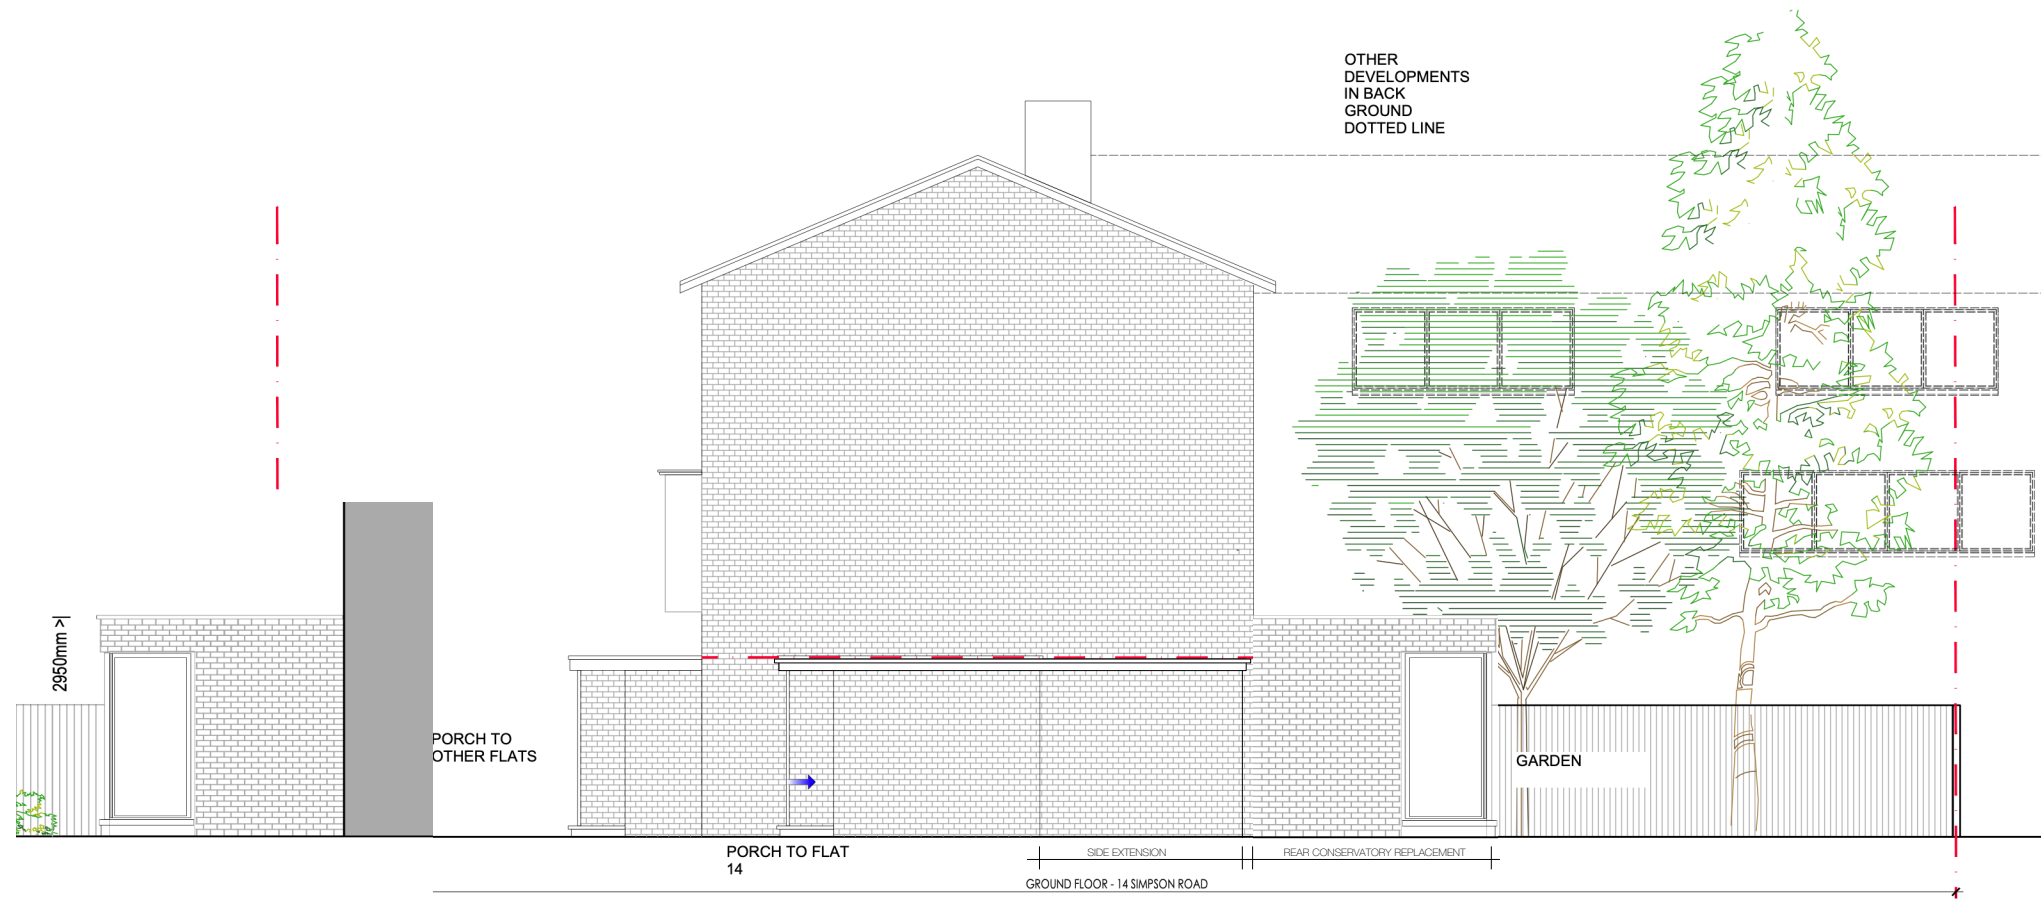

2 Proposed Flank (West) Elevation

Scale: 1:100 @ A3

14 SIMPSON ROAD TW10 7TU

PROPOSED FRONT + SIDE ELEVATIONS

Status: PLANNING

Client: LULU O'HAGAN

Scale: 1:100 @ A3

DWG No. 419 009 A

Date: DECEMBER 2021

Dwn.