




Existing Section A through 47a, 47 and 49
1 : 200

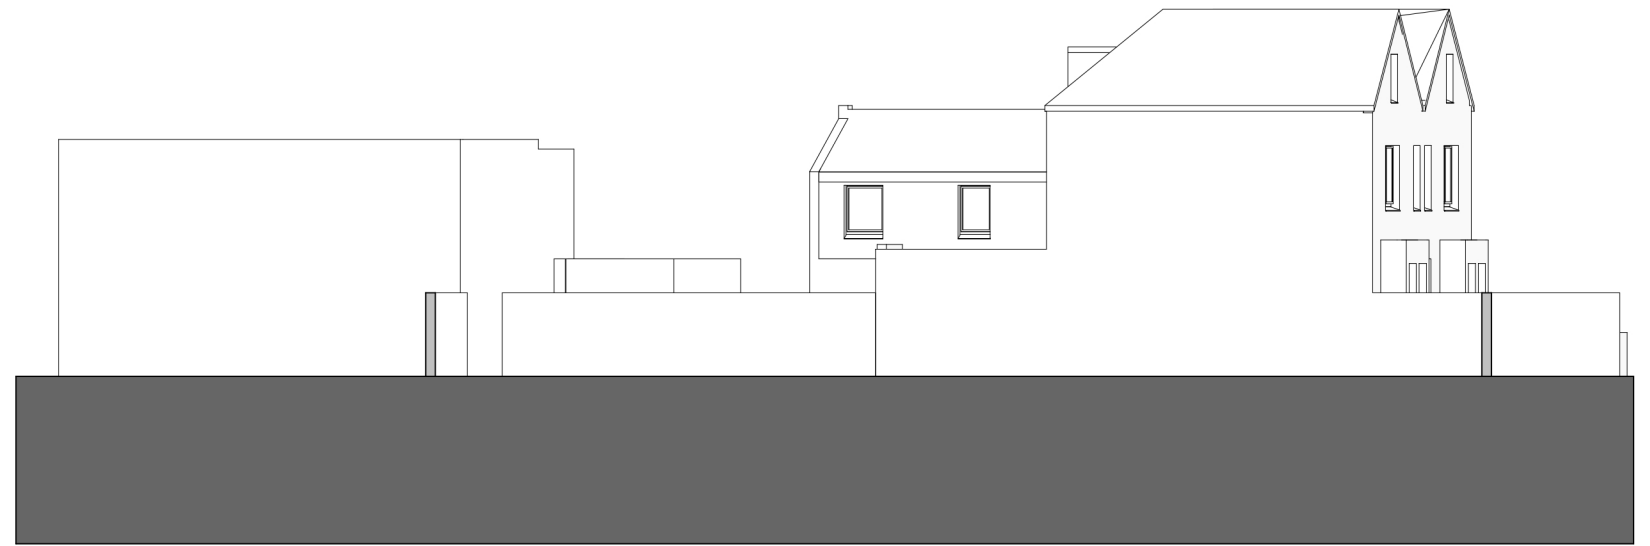


Existing Section B through 47a
1 : 200

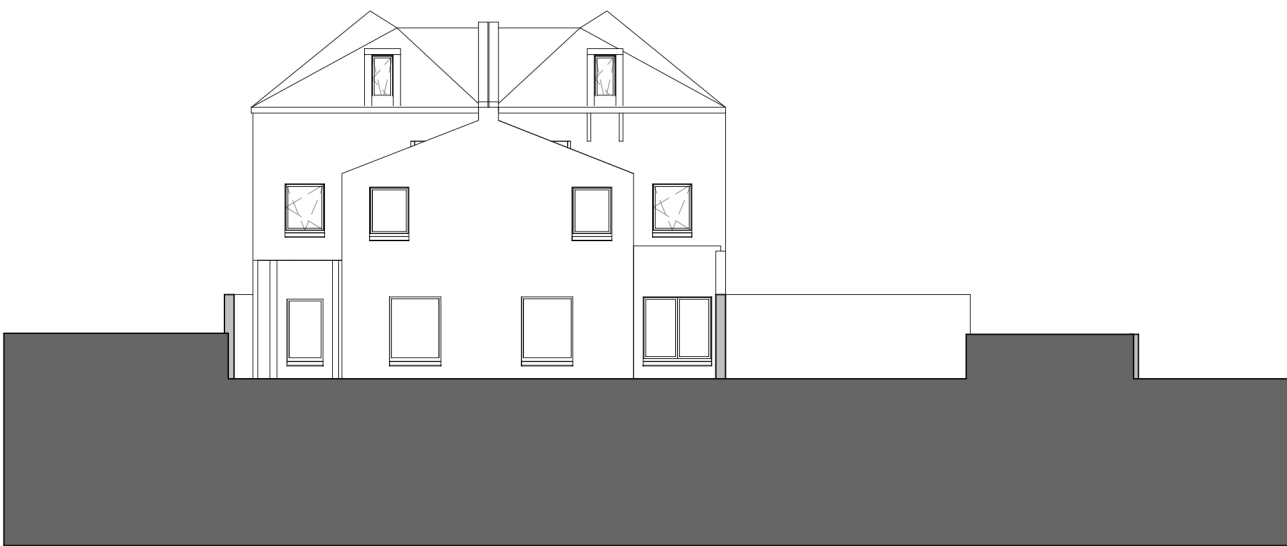

Existing Section C through garden and 47a
1 : 200

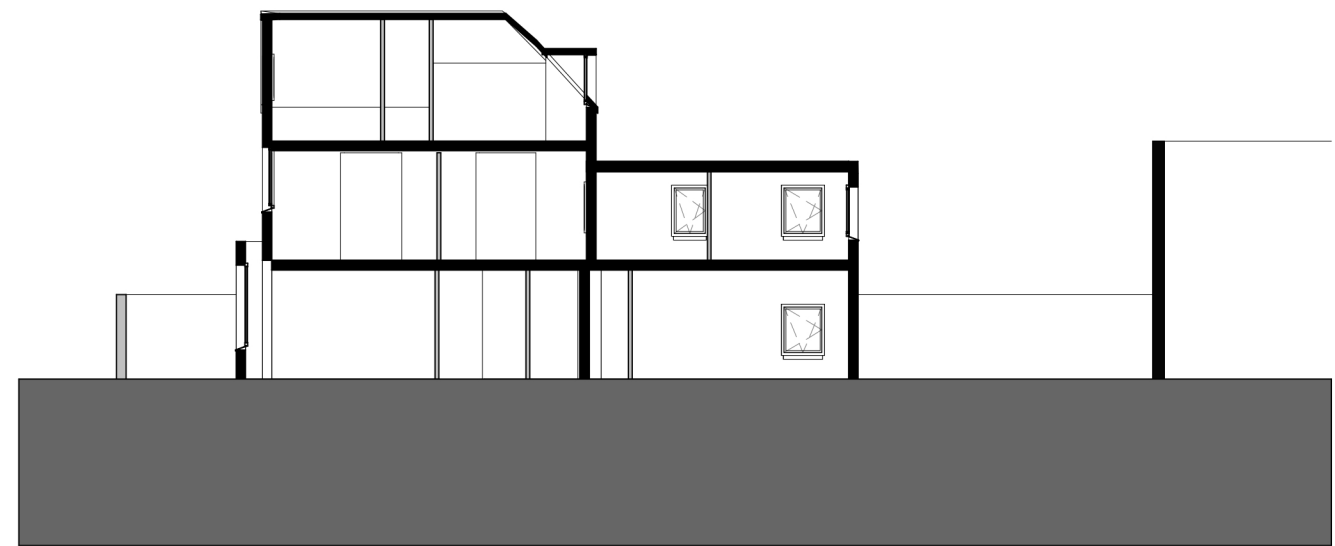

Existing Section D through 47
1 : 200

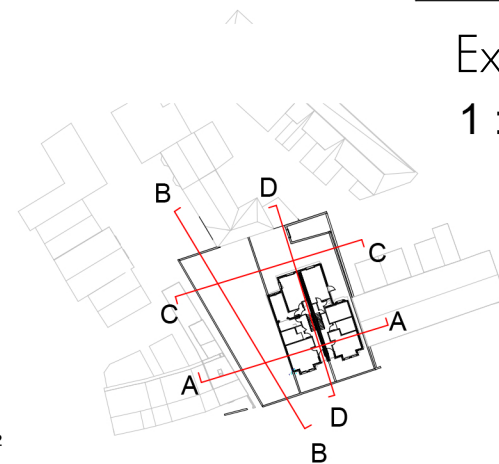

1 Planning Permission Submission

18.02.22 ML

Project No: 018
Last Issued: 18.02.22



47a, 47 & 49 Lower Mortlake Road

Existing Sections

As indicated @A3

BL-15-200E - P1

Original drawing is A3. Do not scale from this drawing.

boehm
- lynas