




**Basement Level Wharf Lane
(Not to scale)**

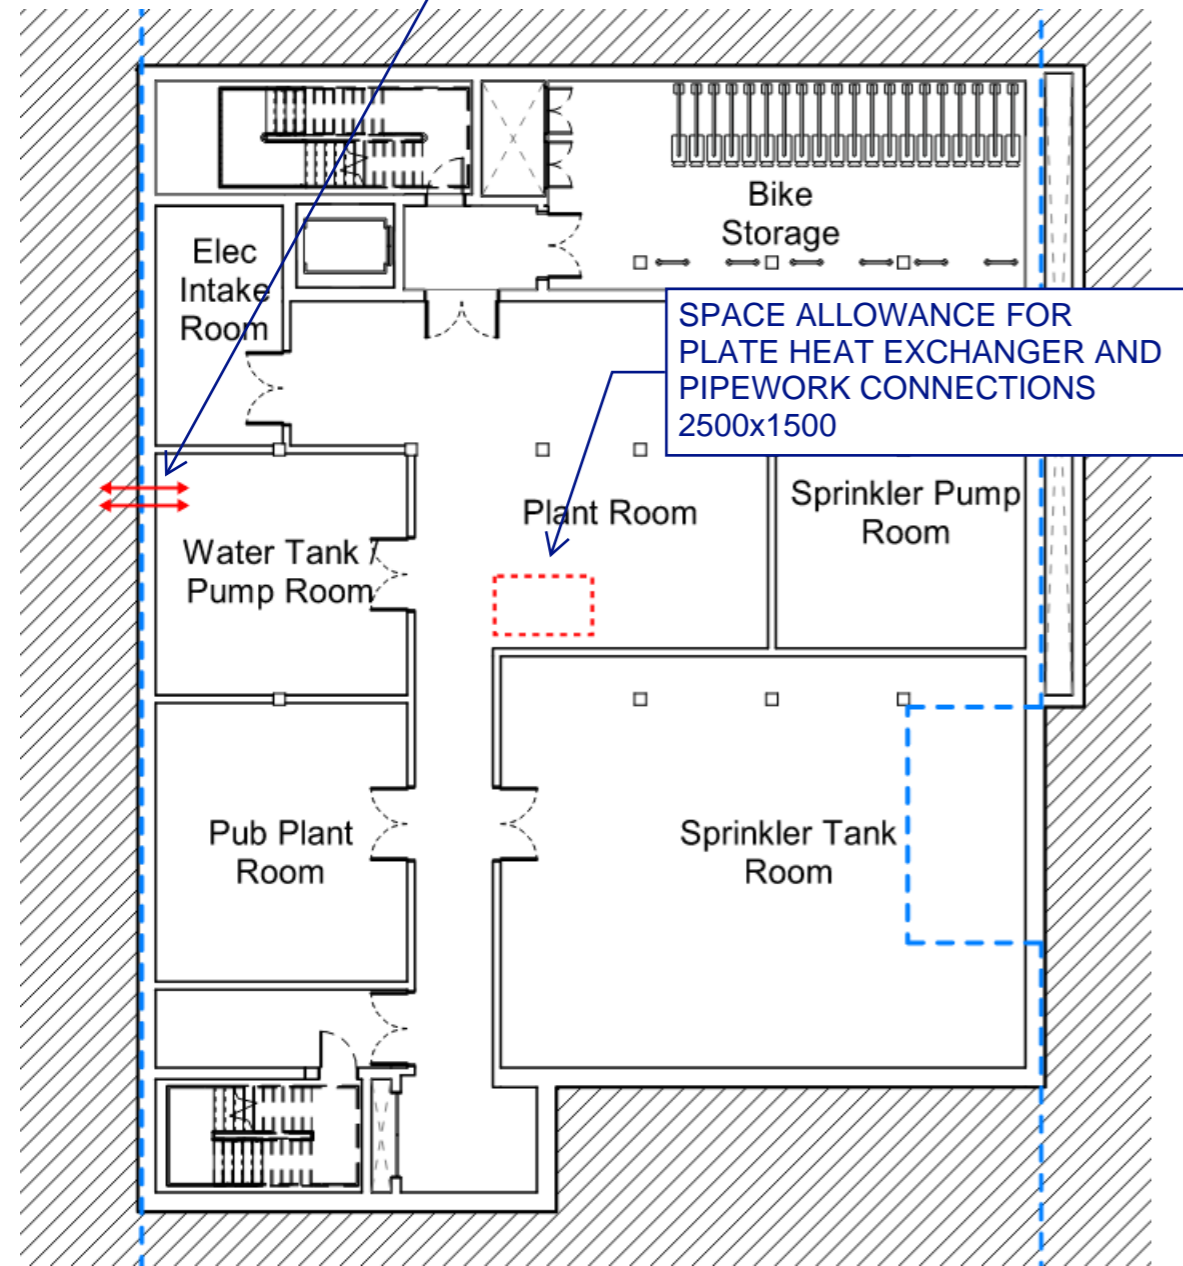

**First Floor Water Lane
(Not to scale)**

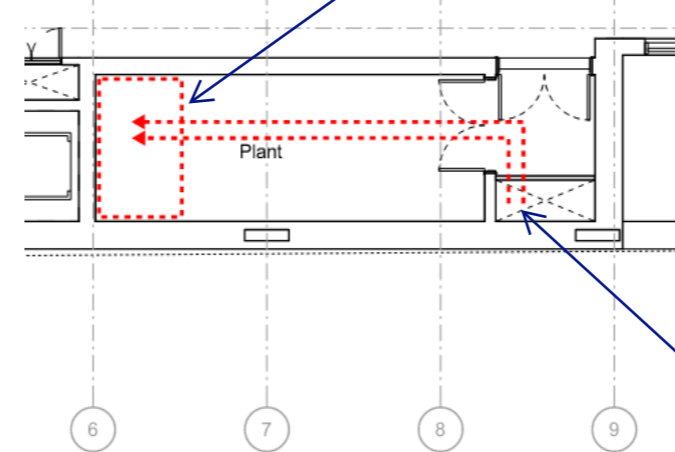

**Ground Floor Water Lane
(Not to scale)**

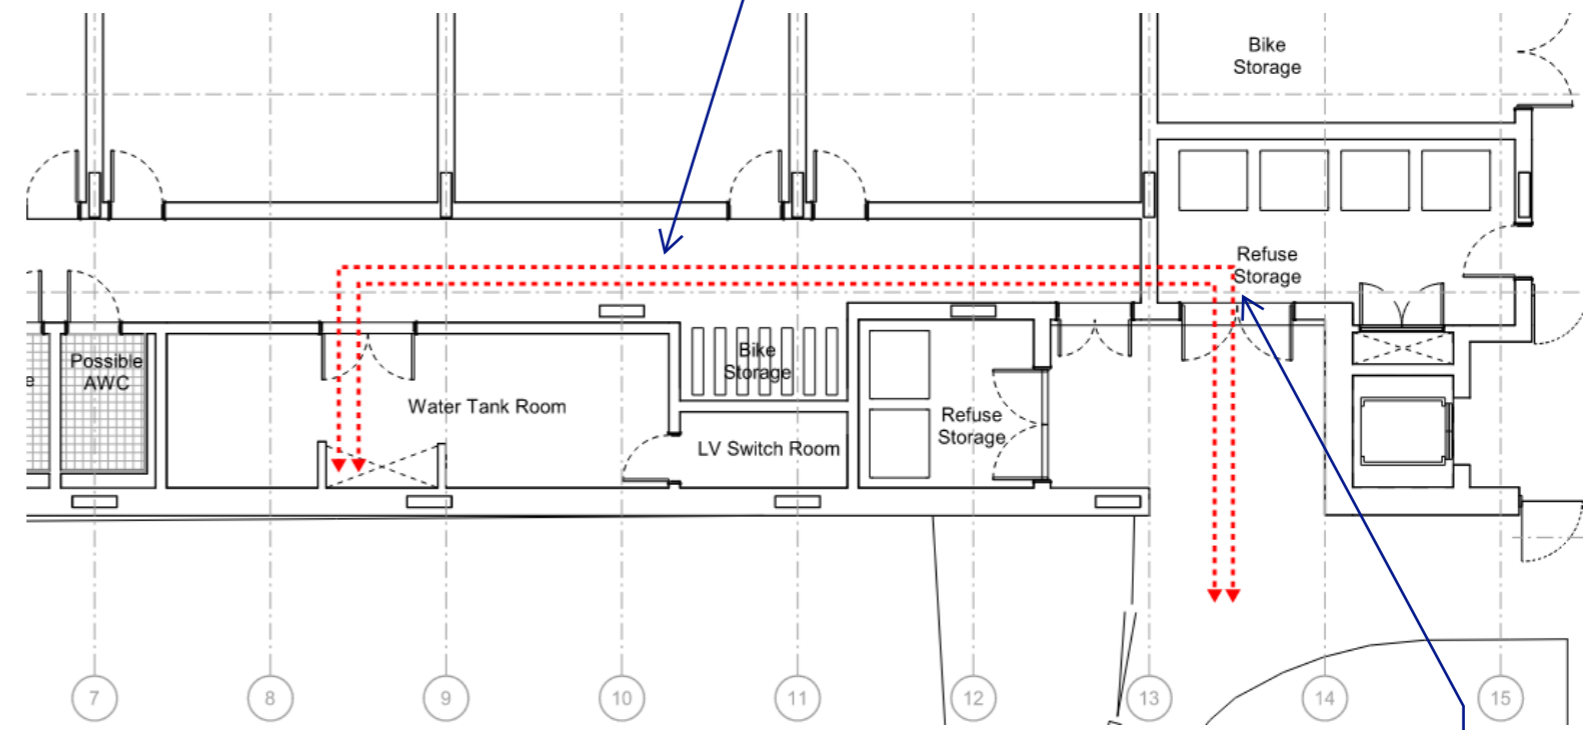

As per D3 of Policy SI 3 Energy Infrastructure the plant area will be designed to allow for a connection to a future district heat network by the provision of incoming conduits and space allowances for pipework and space for a plate heat exchanger and pipework connections to the proposed system.

SKELLY & COUCH

Sketch Number:
1486-SAC-SK-211015- Future DHN connections.pdf

Project:

Date: 15/10/2021