


NOTE: INFORMATION ABOUT EXISTING OAK TREE IS FROM TREE SURVEY BY THOMSON ENVIRONMENTAL, JULY 2021

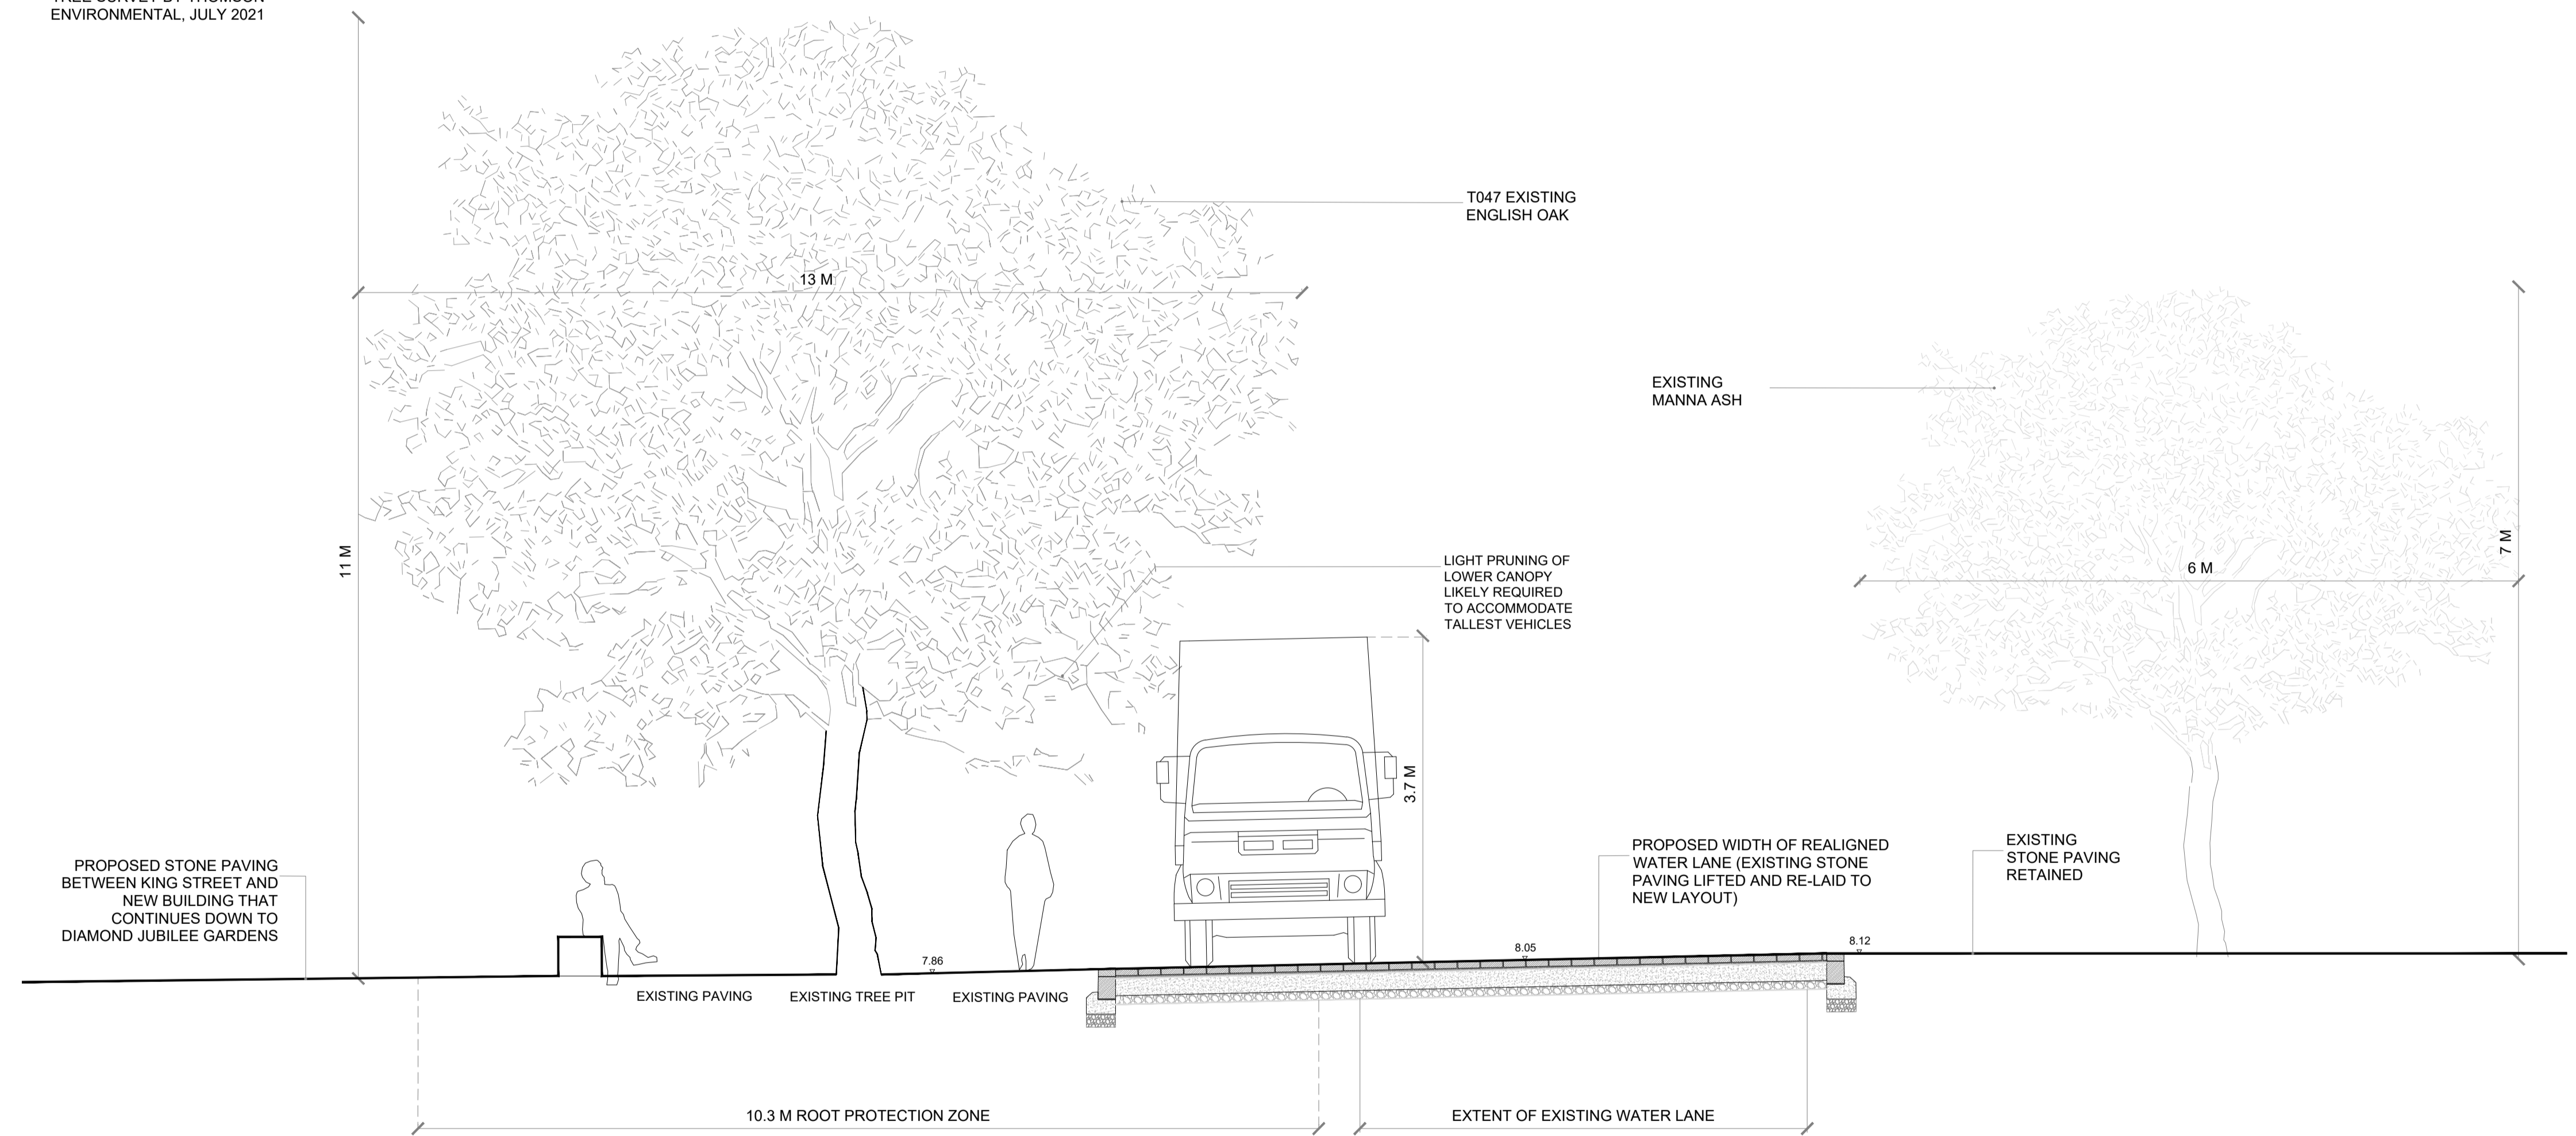

01 SECTION THROUGH EXISTING OAK TREE AND WATER LANE
410



KEY PLAN

REV.	DESCRIPTION	APP. DATE
------	-------------	-----------

LDA DESIGN

PROJECT TITLE
6975_TWICKENHAM RIVERSIDE

DRAWING TITLE
SECTION THROUGH EXISTING OAK TREE AT WATER LANE

ISSUED BY	London	T: 020 7467 1470
DATE	17 JAN 2022	DRAWN BS
SCALE: A1	1:50	CHECKED TW
STATUS	Draft	APPROVED AH

DWG. NO 6975_410

No dimensions are to be scaled from this drawing. All dimensions are to be checked on site. Area measurements for indicative purposes only.

© LDA Design Consulting Ltd. Quality Assured to BS EN ISO 9001 : 2015
Sources Ordnance Survey

