


Date	Rev.	Description	Approved By	Date	Rev.	Description
17/02/2022	C01	M268 - Issue to Planning Officers	MB			

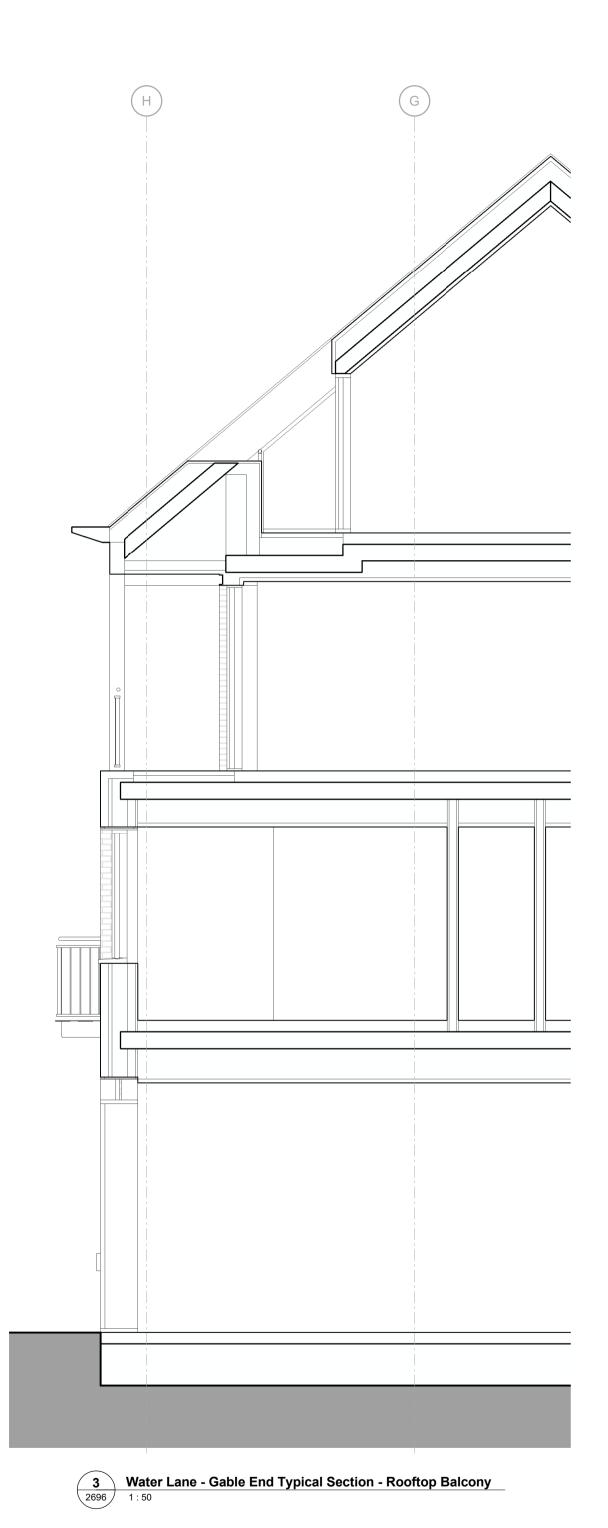

Approved By

Twickenham Riverside Code TRS	File Name	Number	Rev.
Water Lane Building Typical Bay - Long Elevation	TRS-HAL-02-ZZ-DR-A-	2696	C01
Hopkins Architects Limited 27 Broadley Terrace, London, NW1 6LG T: 020 7724 1751 E: mail@hopkins.co.uk	Date 02/14/22	Scale 1 : 50	at A1