


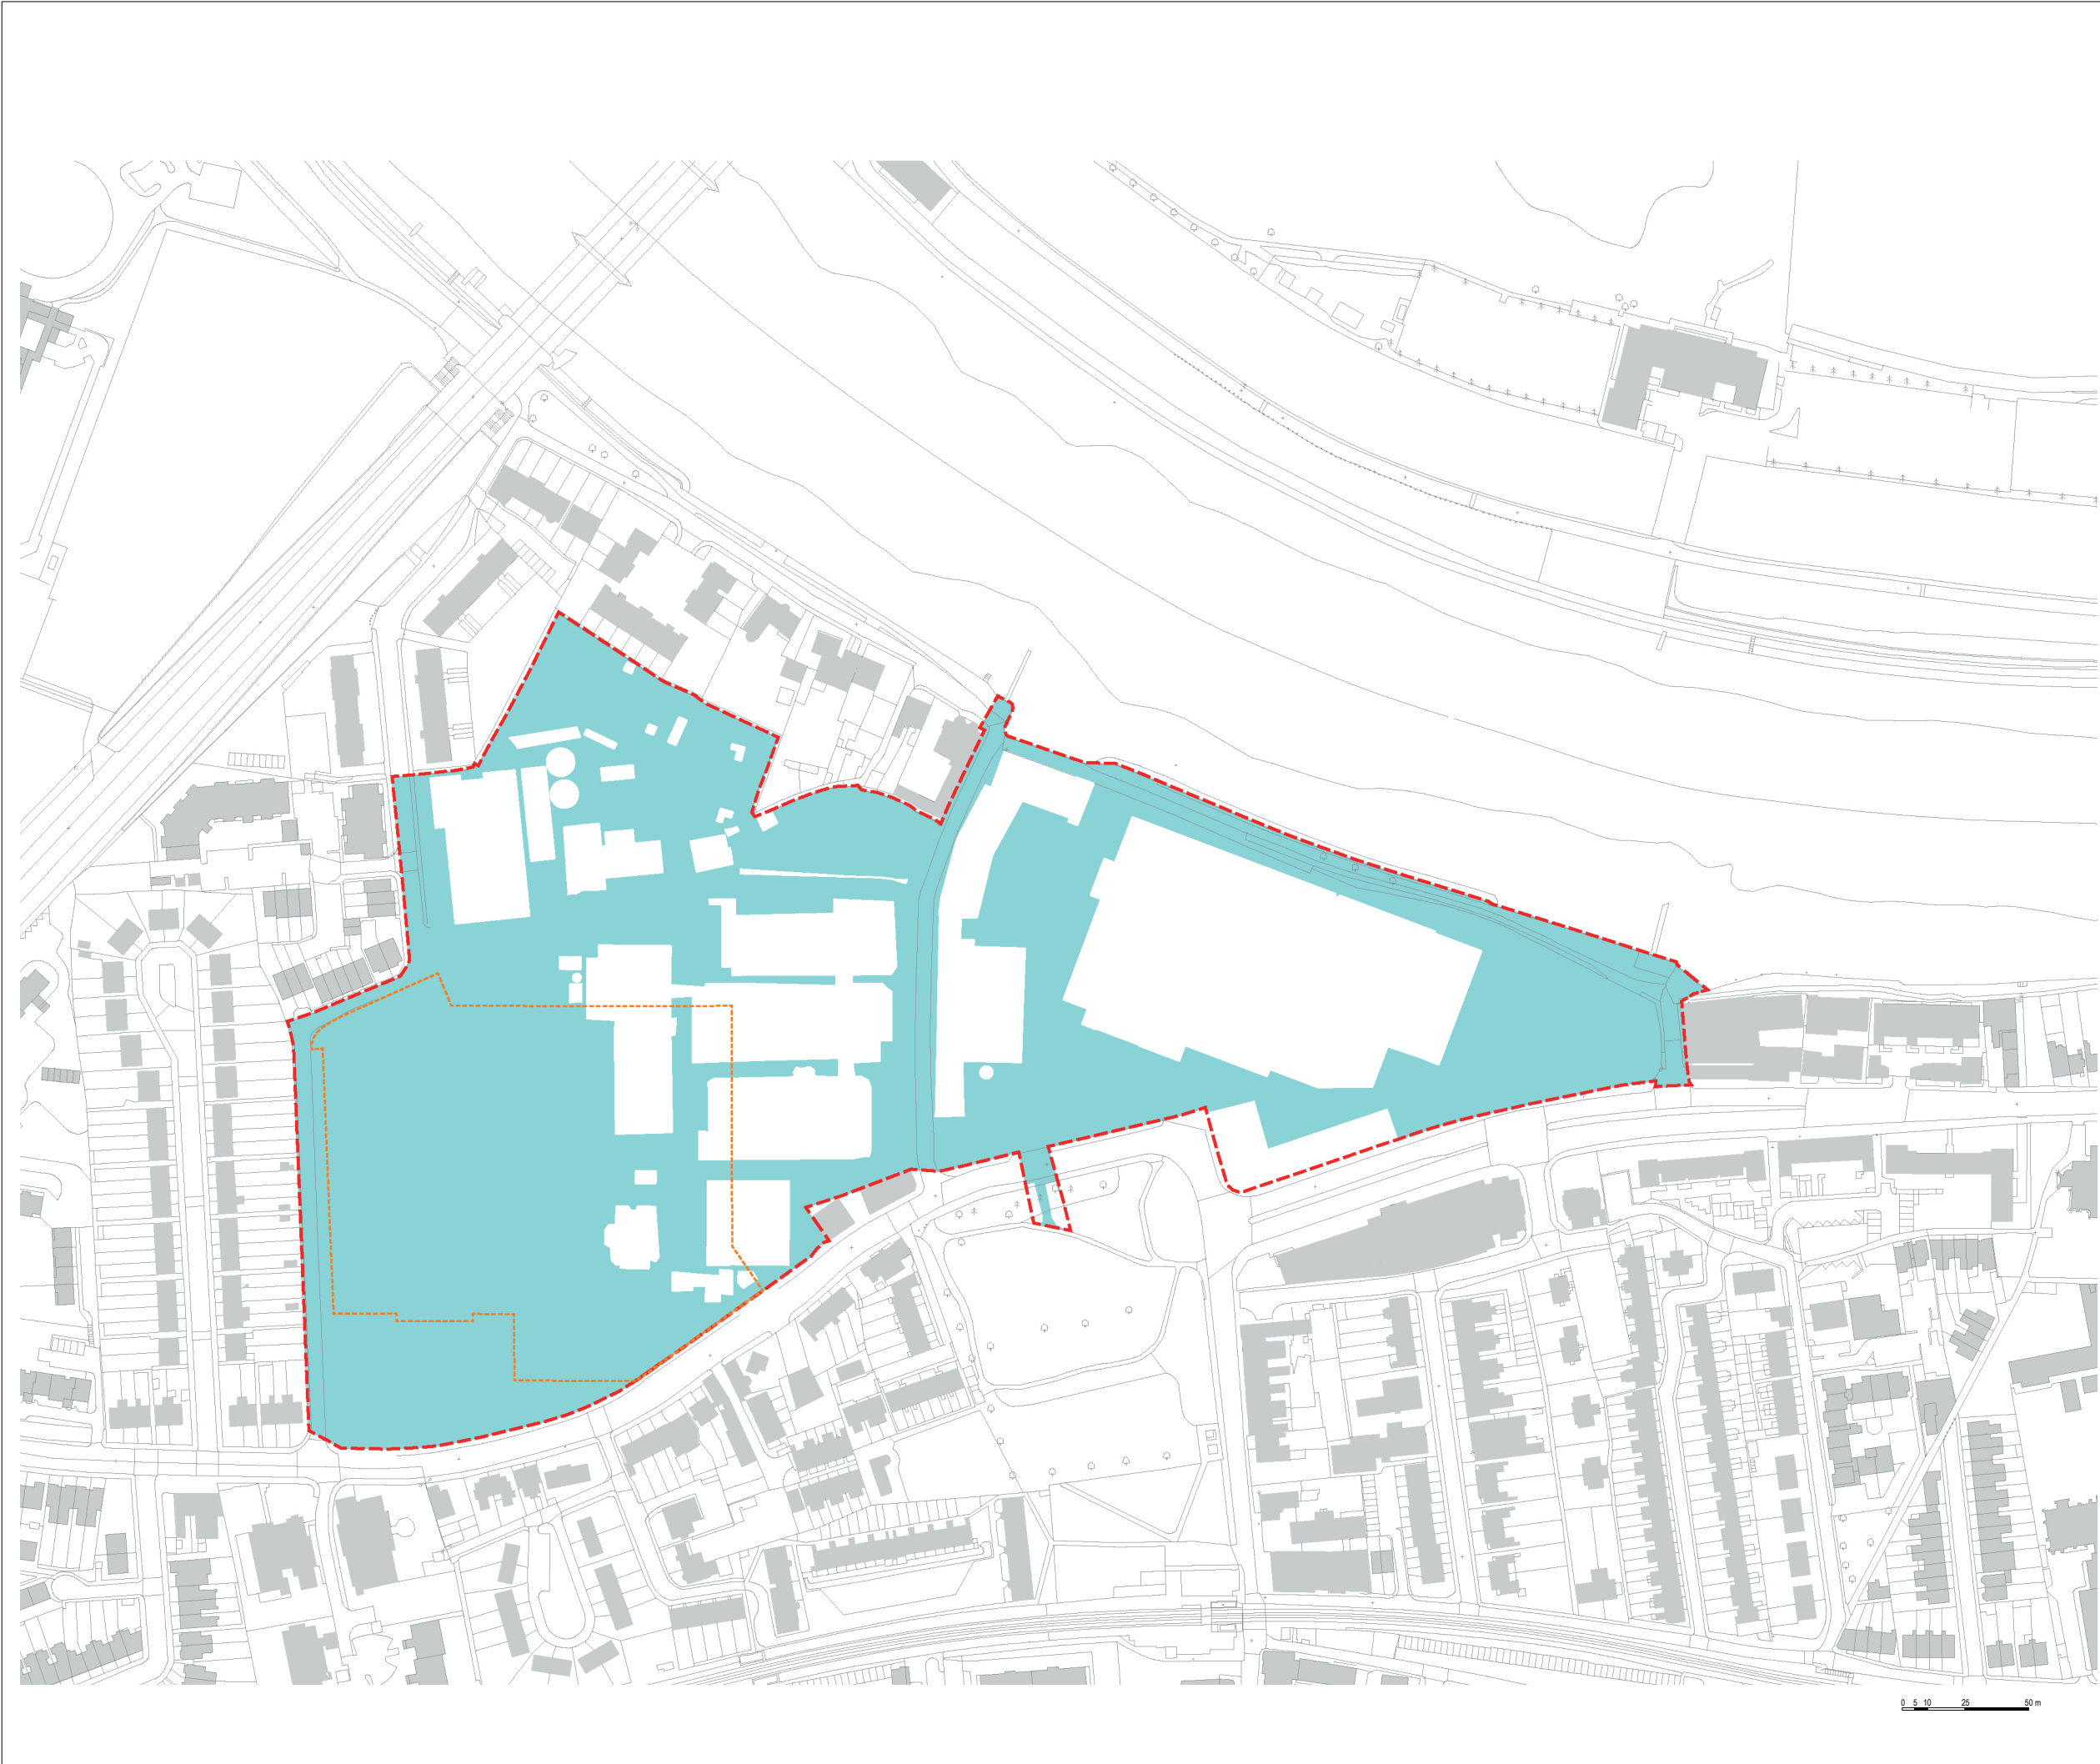

rev	details	by	date
P00	Issue for Planning Submission	TH	24.01.2022

Notes

1.0 All dimensions in millimeters.
1.2 Use only dimensions shown.



- Site Application Boundary
- School Application Boundary
- Hard Landscape

© copyright GILLESPIES LLP, all rights reserved

Project
STAG BREWERY

Drawing
Existing Site Wide
Hard Landscape Plan

Date	Scale	Drawn	Checked
24.01.2022	1:2500 @ A3	TH	JG

Drawing status	Revision
PLANNING	P00

Drawing number
P10736-00-004-GIL-0141

client

DARTMOUTH CAPITAL
Alameda House, 90-100 Sydney Street, London SW3 6NJ
P: xxxx xxx xxx

GILLESPIES
1 St John's Square, London EC1M 4DH
P: 0207 2532929 E: design.london@gillespies.co.uk