
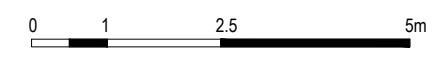



Outdoor Terrace to Cinema Graded Walkway - Entry to Site Sloping Open Lawn Area Rain Garden Graded Walkway - Entry to Site Outdoor Terrace

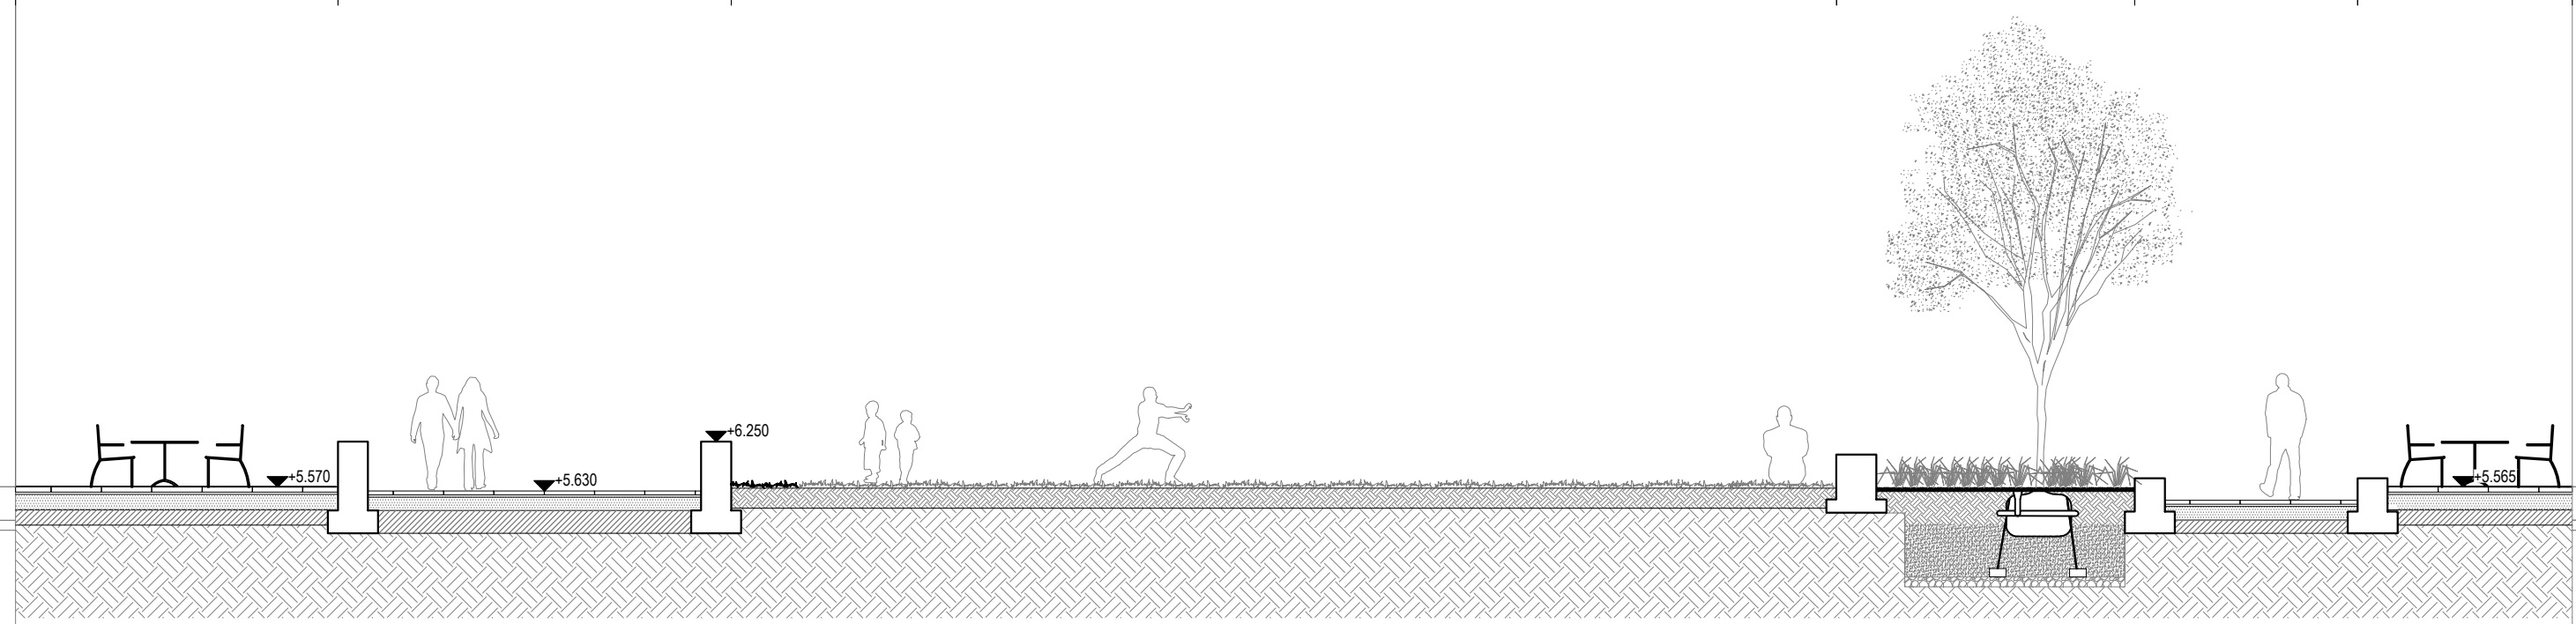

| rev | details | by | date |
|-----|-------------------------------|----|------------|
| P00 | Issue for Planning Submission | TH | 24.01.2022 |
| | | | |
| | | | |
| | | | |
| | | | |

Notes

- 1.0 All dimensions in millimeters.
- 1.2 Use only dimensions shown.

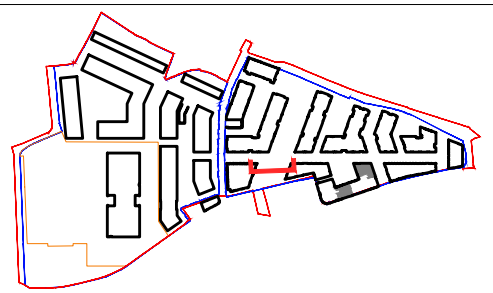

© copyright GILLESPIES LLP, all rights reserved

STAG BREWERY

Drawing
Entry Plaza Section

| | |
|--|---------------------|
| Drawing number P10736-00-004-GIL-0201 | |
| Revision P00 | |
| drawing status PLANNING | |
| Date 24.01.2022 | Scale 1:100 @ A3 |
| Drawn TH | Checked JG |

Client
DARTMOUTH CAPITAL
Alameda House, 90-100 Sydney Street, London SW3 6NJ
P: 0207 629 0239

GILLESPIES
1 St John's Square, London EC1M 4DH
P 0207 2532929 E design.london@gillespies.co.uk