



Residential

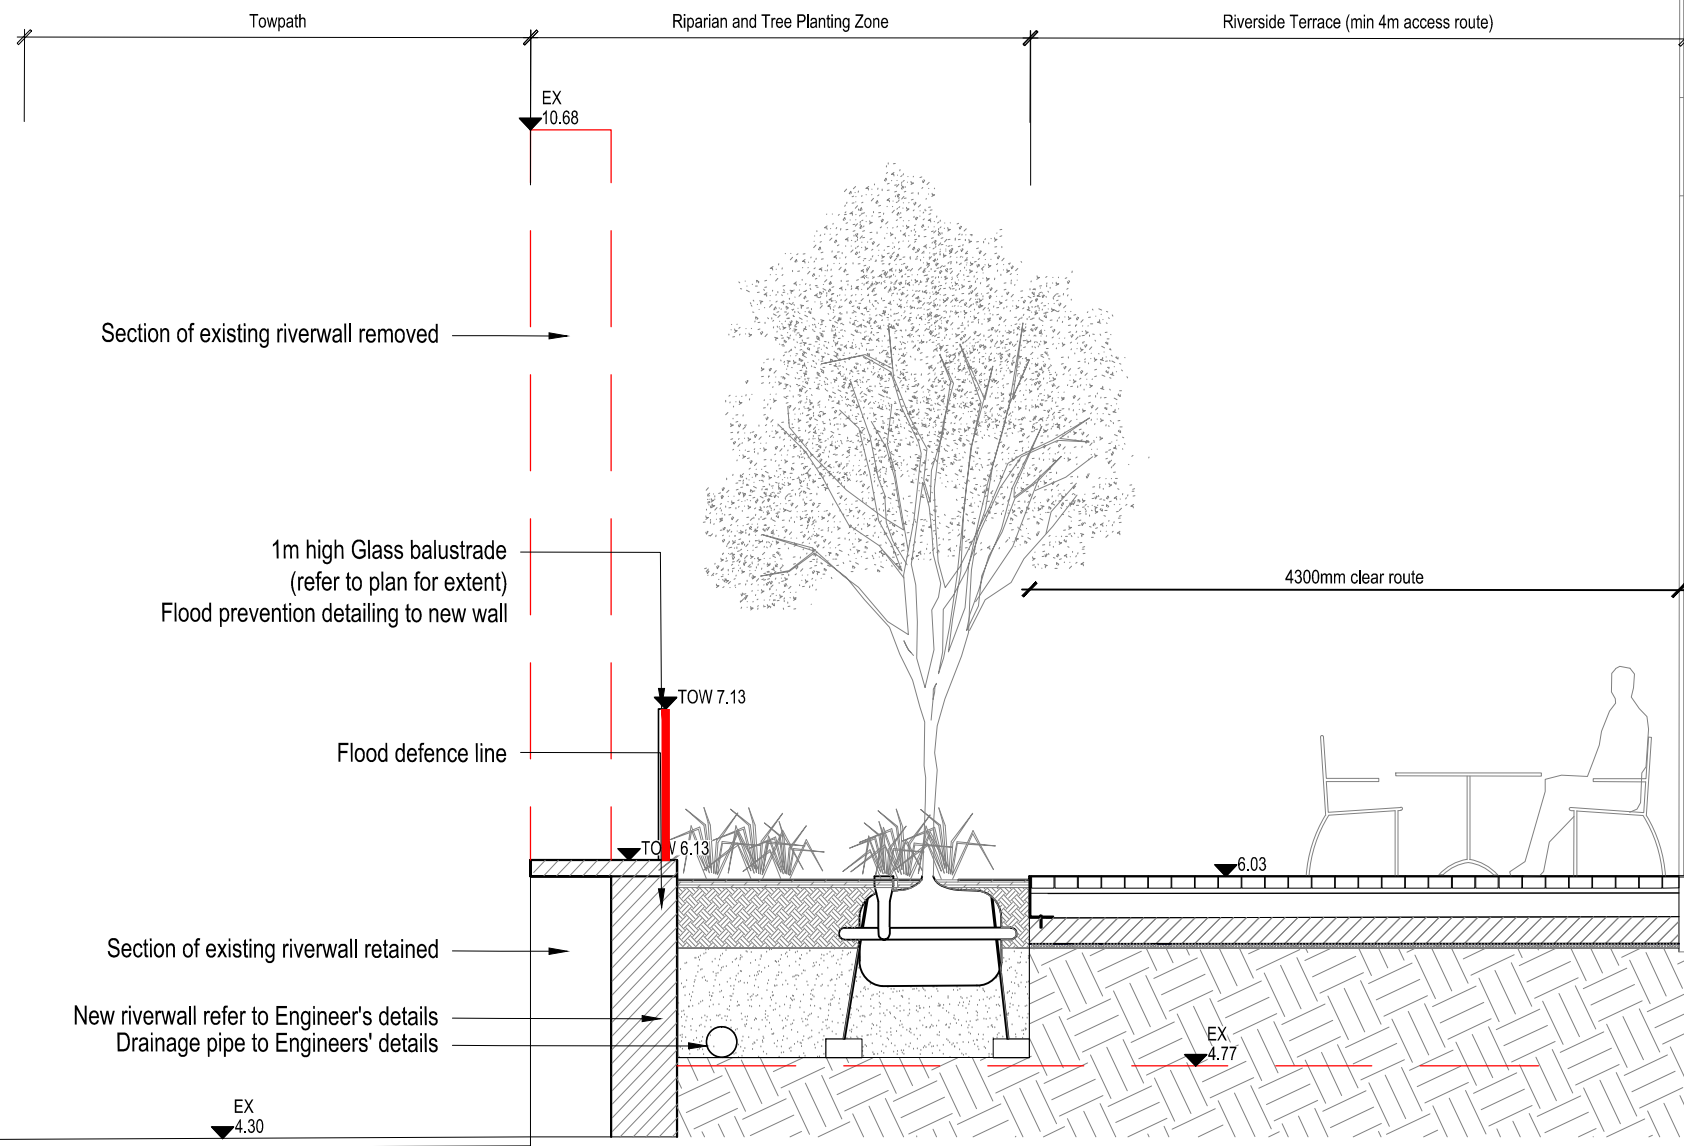


Flexible Use

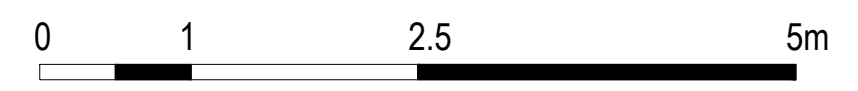

rev	details	by	date
P00	Issue for Planning Submission	TH	24.01.2022

Notes

- 1.0 All dimensions in millimeters.
- 1.2 Use only dimensions shown.

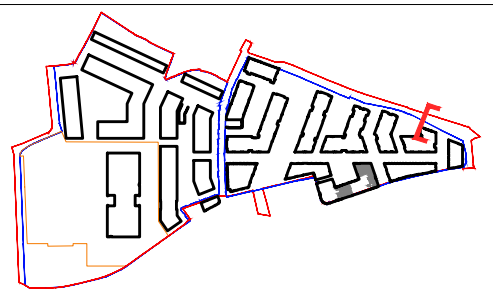

© copyright GILLESPIES LLP, all rights reserved

STAG BREWERY

Drawing
Proposed River Terrace
Section 2

Drawing number P10736-00-004-GIL-0207	
Revision P00	
drawing status PLANNING	
Date 24.01.2022	Scale 1:50 @ A3
Drawn TH	Checked JG

Client

DARTMOUTH CAPITAL
Alameda House, 90-100 Sydney Street, London SW3 6NJ
P: 0207 629 0239

GILLESPIES

1 St John's Square, London EC1M 4DH
P 0207 2532929 F 0207 2533900 E design.london@gillespies.co.uk