


## NOTES:

DO NOT SCALE FROM THIS DRAWING. ALL DIMENSIONS TO BE CHECKED ON SITE. ALL OMISSIONS AND DISCREPANCIES TO BE REPORTED TO THE ARCHITECT IMMEDIATELY.

ALL RIGHTS RESERVED. THIS WORK IS COPYRIGHT AND CANNOT BE REPRODUCED OR COPIED OR MODIFIED IN ANY FORM OR BY ANY MEANS, GRAPHIC ELECTRONIC OR MECHANICAL, INCLUDING PHOTOCOPYING WITHOUT THE WRITTEN PERMISSION OF SQUIRE AND PARTNERS ARCHITECTS.

NOTE: UNIT MIX AND LAYOUT FOR DEVELOPMENT AREA 2 IS INDICATIVE AT THIS STAGE

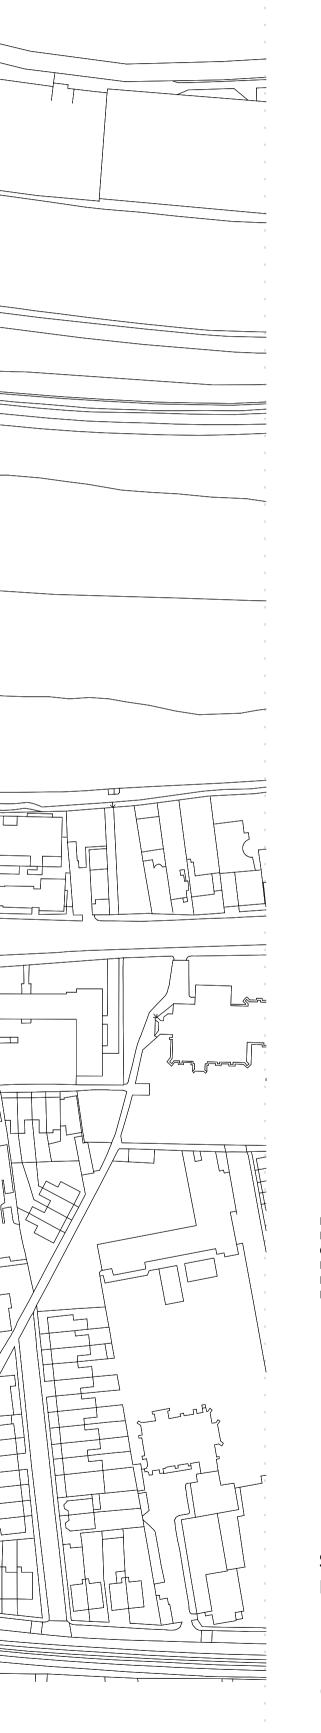



CINEMA FLEXIBLE USE GAS METER ROOM HOTEL LV SWITCHROOM OFFICE REFUSE STORE SCHOOL SUBSTATION

Revision description	Date	Check	Rev
LEGAL REVIEW	13/09/19	KH	-
FINAL DRAFT PLANNING APPLICATION	21/10/19	KH	А
DRAFT GLA SUBMISSION	24/01/20	KH	В
GLA SUBMISSION	27/04/20	BJ	С
FINAL DRAFT HYBRID SUBMISSION	07/01/22	RKB	D
LBRUT 2 APPLICATION	25/02/22	BJ	Е

## SQUIRE & PARTNERS

The Department Store 248 Ferndale Road London SW9 8FR T: 020 7278 5555 F: 020 7239 0495

info@squireandpartners.com www.squireandpartners.com

## Project

Stag Brewery Richmond

## Drawing

PROPOSED MASTERPLAN GROUND FLOOR LEVEL

Drawn	Date	Scale	
ТС	18/01/18	1 : 1250 @ A1 1 : 2500 @ A3	
Job Number	Drawing number	Revision	
18125	C645_MP_P_00_001	E	