


NOTES:

DO NOT SCALE FROM THIS DRAWING. ALL DIMENSIONS TO BE CHECKED ON SITE. ALL OMISSIONS AND DISCREPANCIES TO BE REPORTED TO THE ARCHITECT IMMEDIATELY.

ALL RIGHTS RESERVED. THIS WORK IS COPYRIGHT AND CANNOT BE REPRODUCED OR COPIED OR MODIFIED IN ANY FORM OR BY ANY MEANS, GRAPHIC ELECTRONIC OR MECHANICAL, INCLUDING PHOTOCOPIING WITHOUT THE WRITTEN PERMISSION OF SQUIRE AND PARTNERS ARCHITECTS.

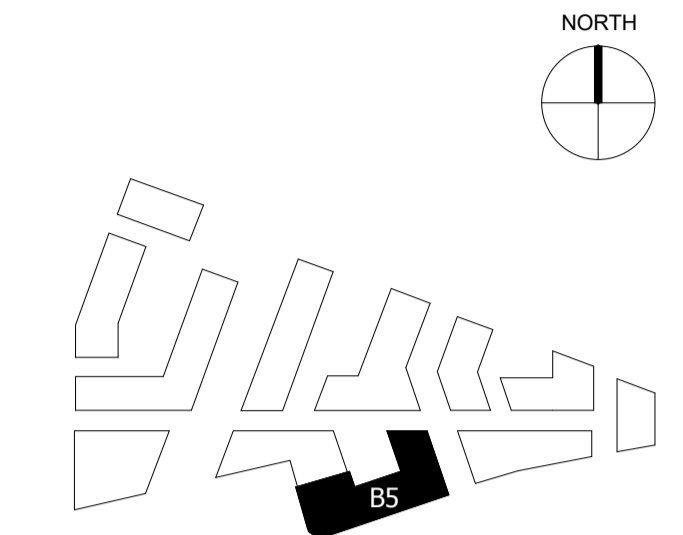

KEY

- 01. NEW BRICK WALLS (TO MATCH EXISTING)
- 02. NEW CLEAR GLAZING WITH PAINTED TIMBER FRAMES (TO MATCH EXISTING)
- 03. CONCRETE BRICK FRIEZE
- 04. DECORATIVE BRICK FRIEZE
- 05. SLATE CLAD ROOF
- 06. NEW METAL CLAD ROOF

NOTE

FOR DETAILED DESCRIPTION OF BUILDING MATERIALS AND COLOUR OF MATERIALS, PLEASE REFER TO SECTION (b/c) OF THE D.A.S

LBRUT 2 APPLICATION	04/02/22	BJ	D
GLA SUBMISSION	27/04/20	BJ	C
DRAFT GLA SUBMISSION	24/01/20	KH	B
FINAL DRAFT PLANNING APPLICATION	21/10/19	KH	A
LEGAL REVIEW	13/09/19	KH	-

Revision description	Date	Check	Rev

SQUIRE & PARTNERS

The Department Store  
248 Ferndale Road London SW9 8FR  
T: 020 7278 5555 F: 020 7239 0495

info@squireandpartners.com  
www.squireandpartners.com

Project


Stag Brewery  
Richmond

Drawing


BOTTLING AND FORMER HOTEL  
BUILDING BAY STUDY - EXISTING  
FACADE

Drawn	Date	Scale
NSh	09/10/19	1:50 @ A1 1:100 @ A3


Job Number	Drawing number	Revision
18125	C645_Z1_E_01_007	D

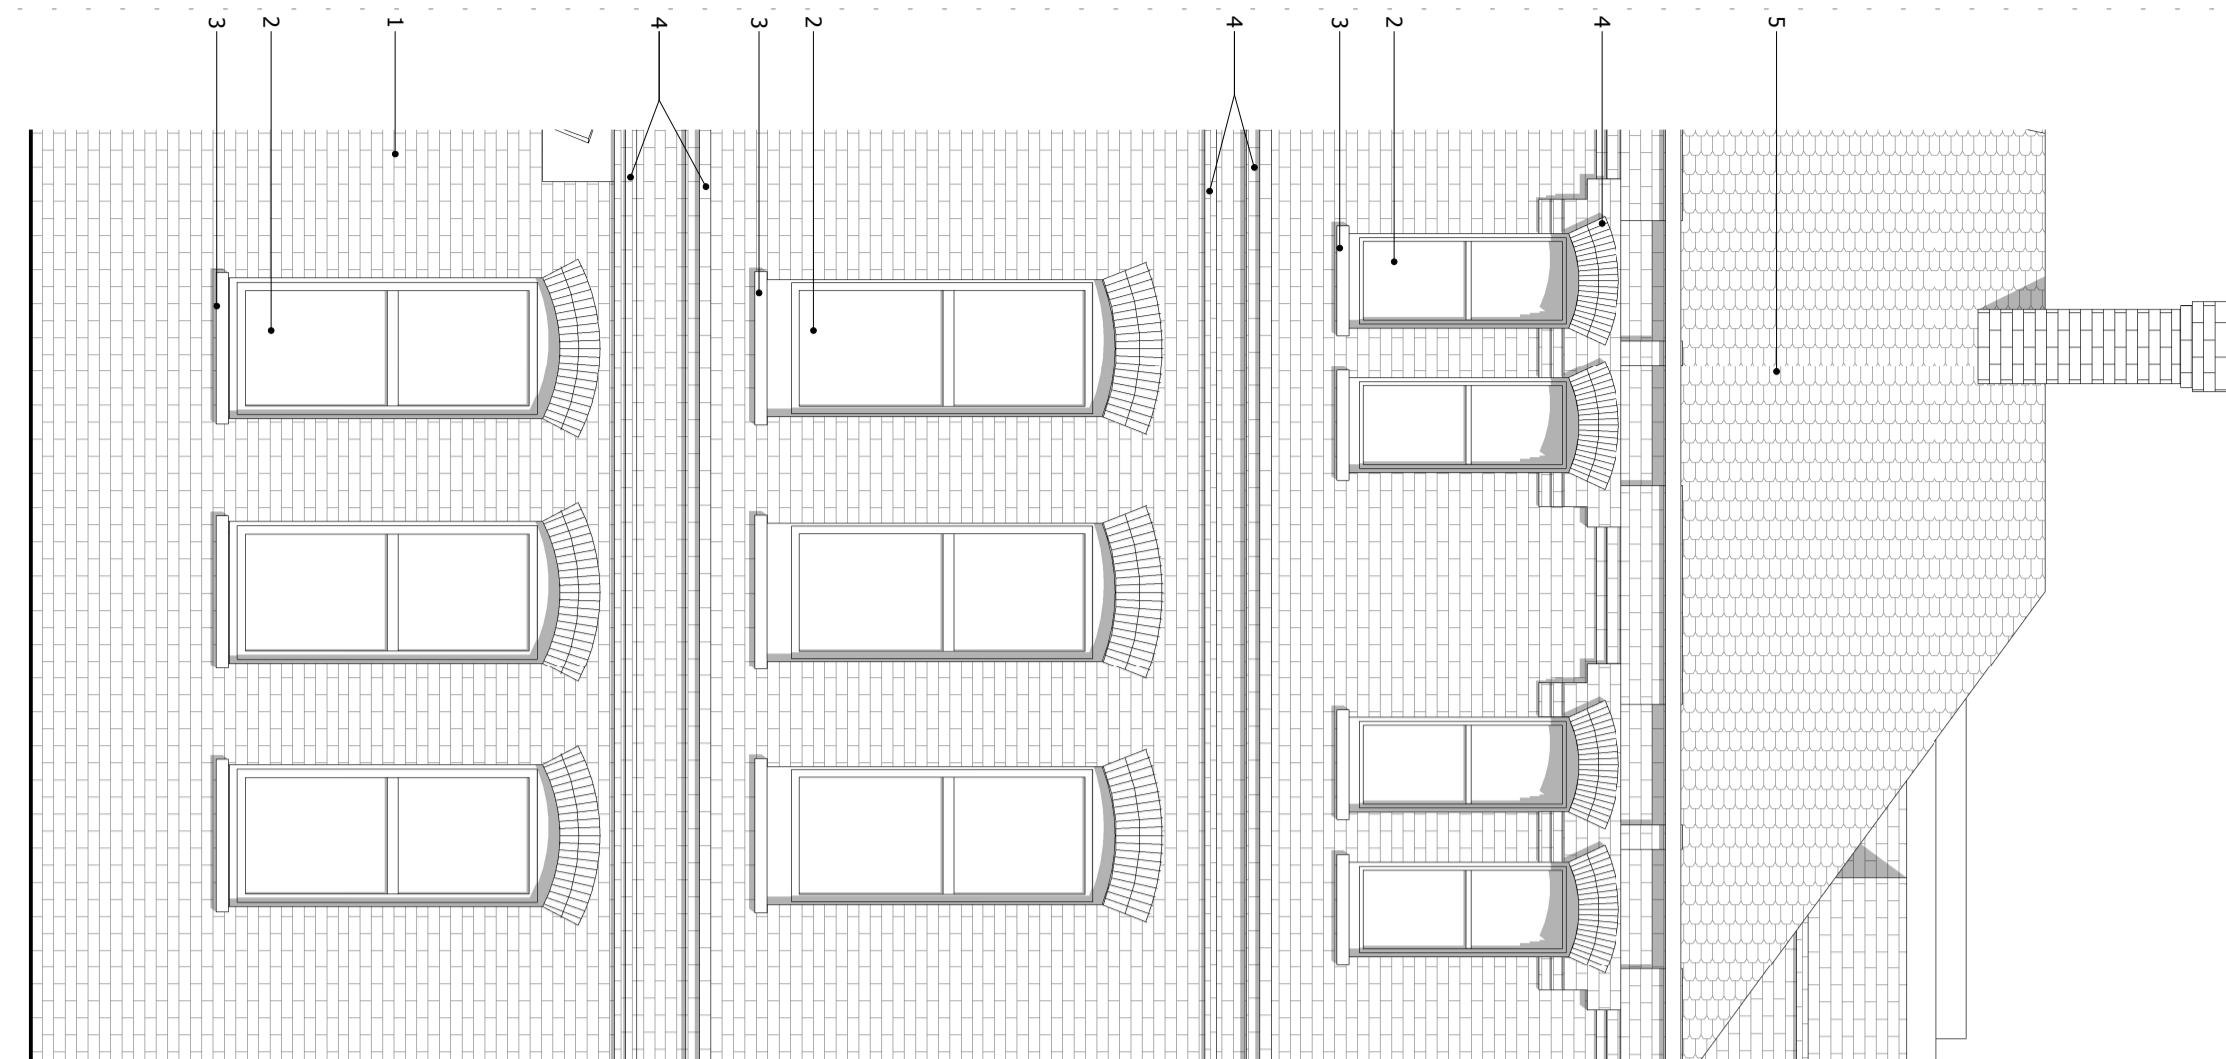


1 HOTEL BAY STUDY 01 - ELEVATION  
1:50

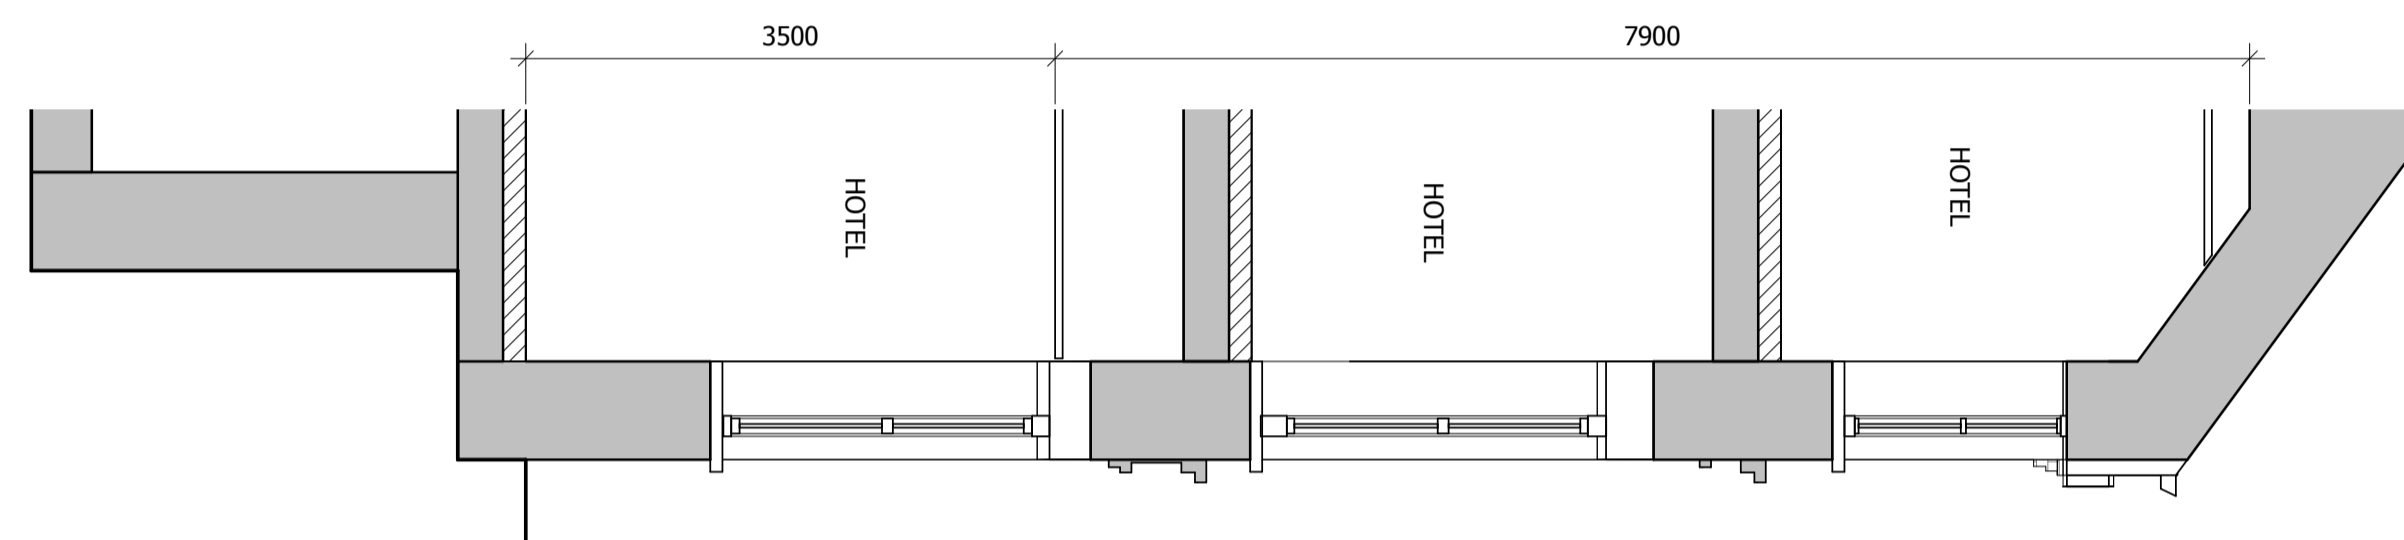


3 HOTEL BAY STUDY 01 - SECTION  
1:50

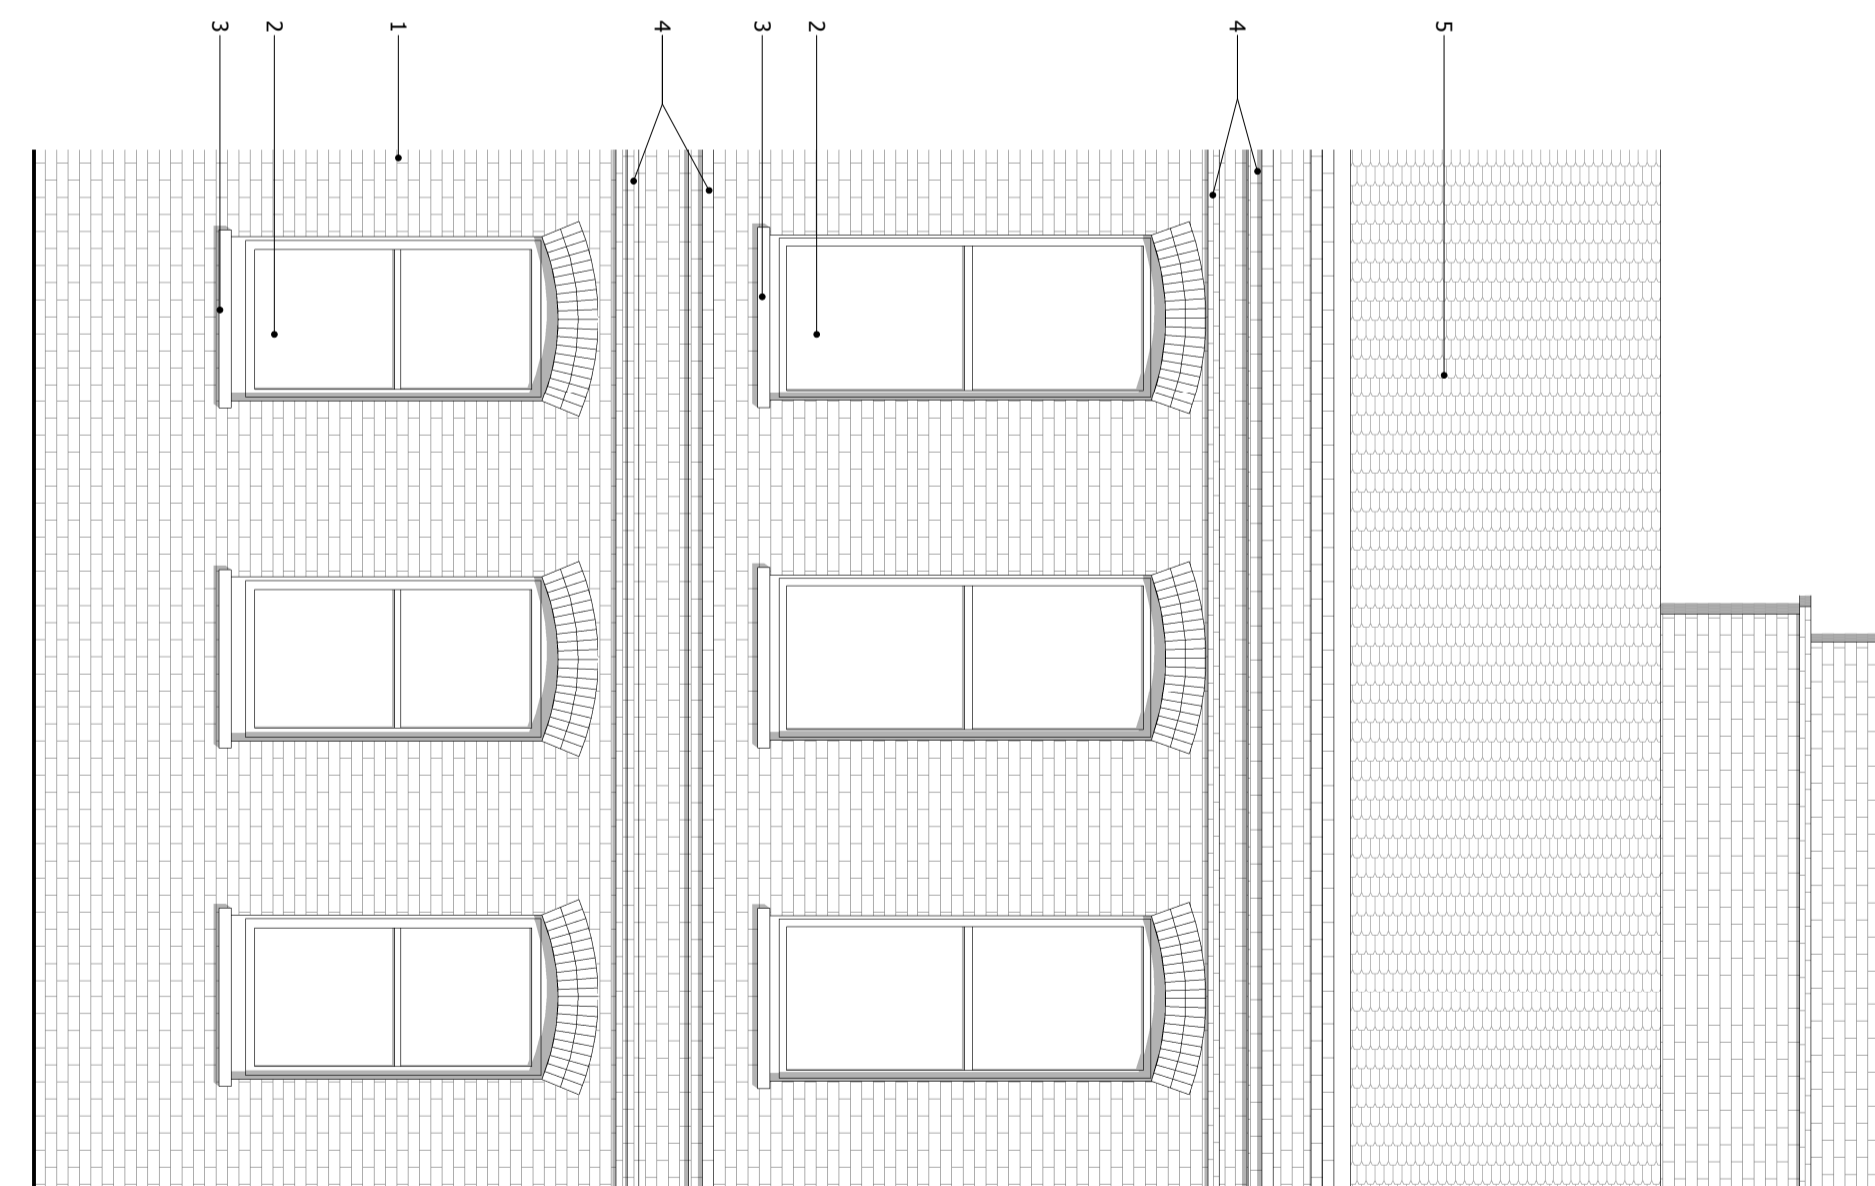


4 HOTEL BAY STUDY 02 - ELEVATION  
1:50

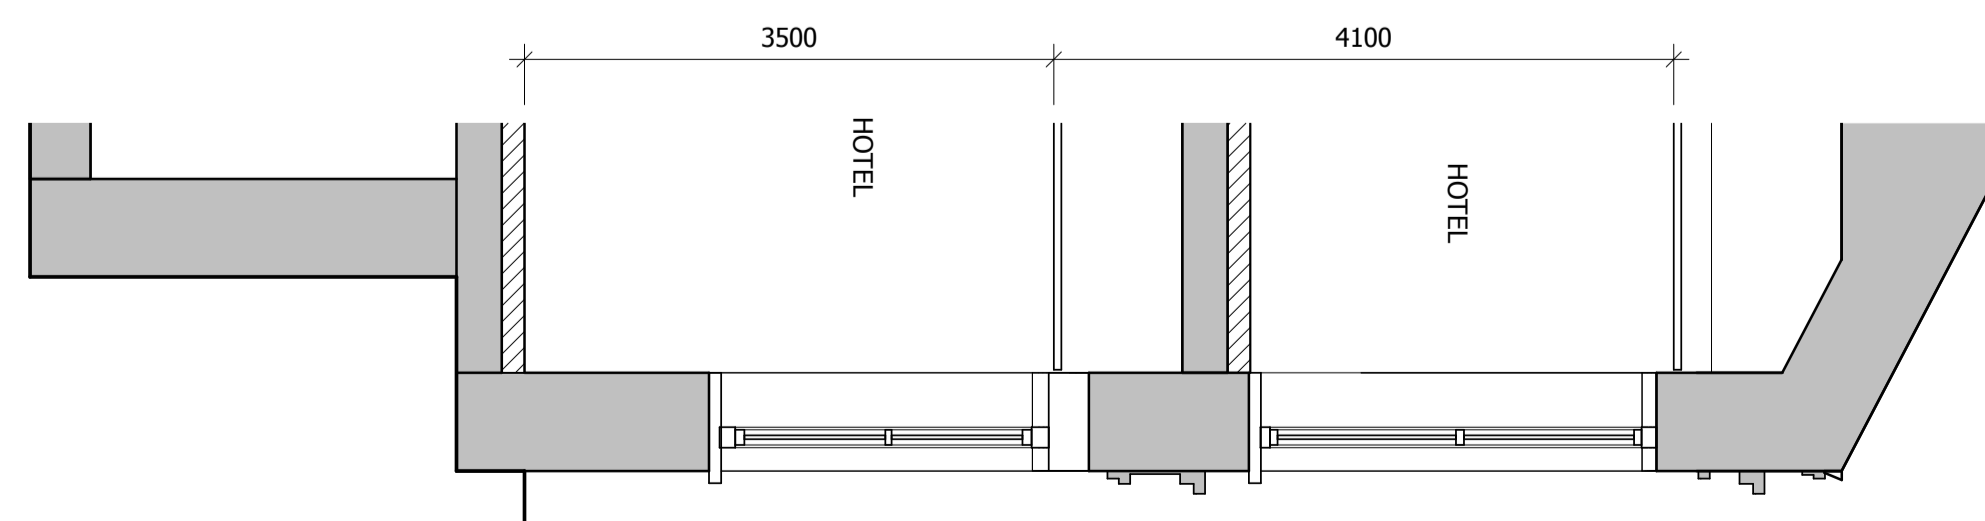


6 HOTEL BAY STUDY 02 - SECTION  
1:50

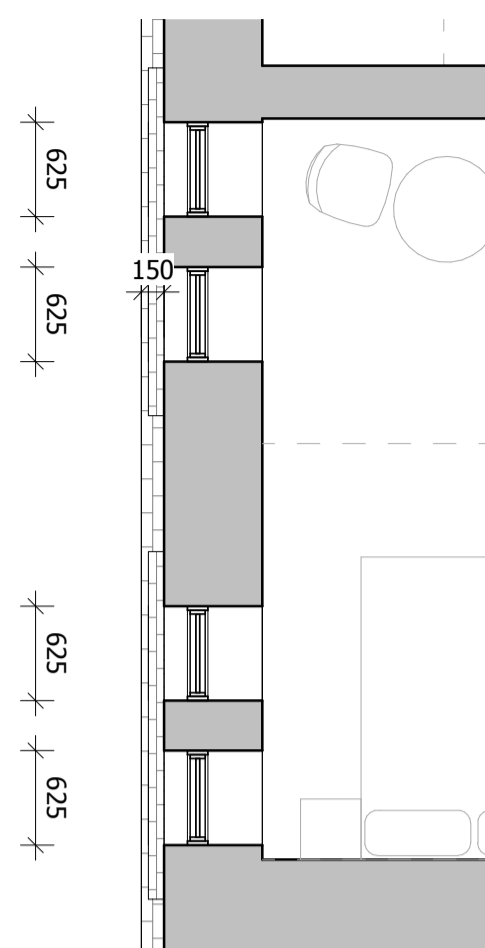

7 HOTEL BAY STUDY 01 - LEVEL 2 PLAN  
1:50

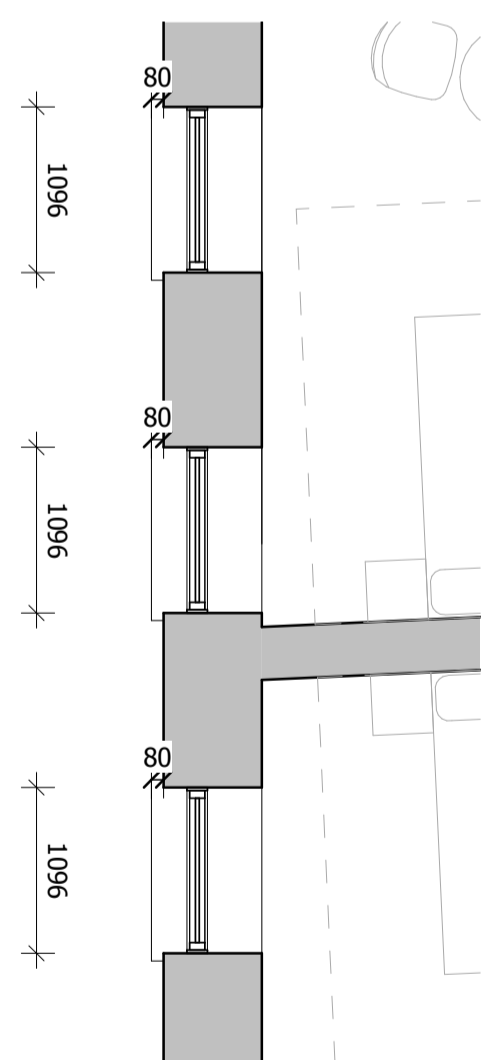

5 HOTEL BAY STUDY 02 - LEVEL 1 PLAN  
1:50

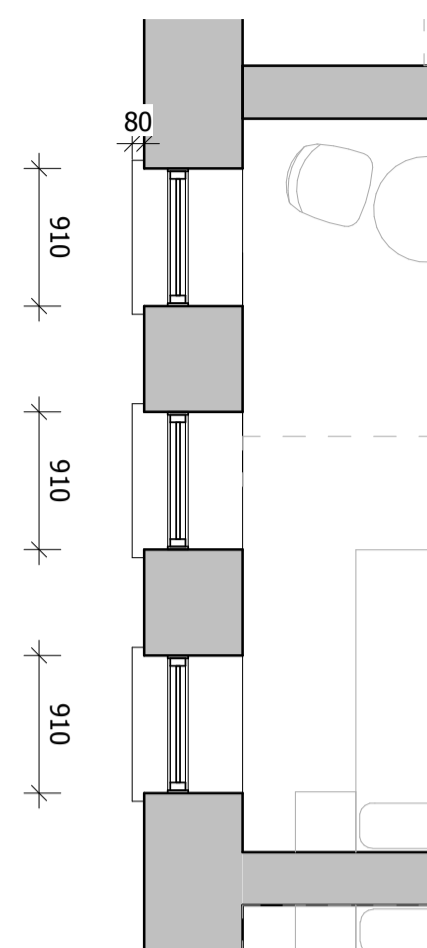

2 HOTEL BAY STUDY 01 - LEVEL 1 PLAN  
1:50

