






1 Bay Study - Elevation
1 : 50

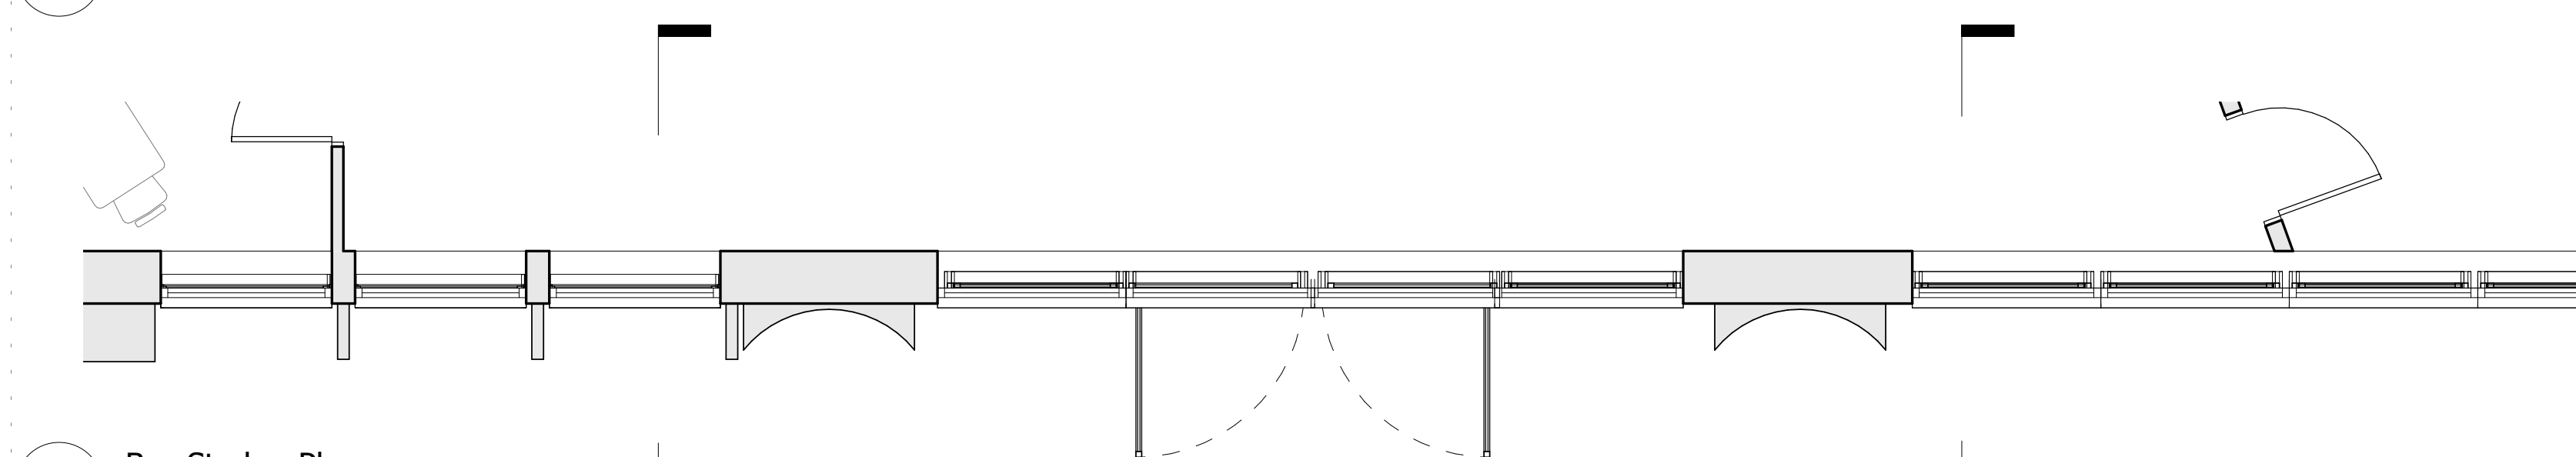

2 Bay Study - Plan
1 : 50

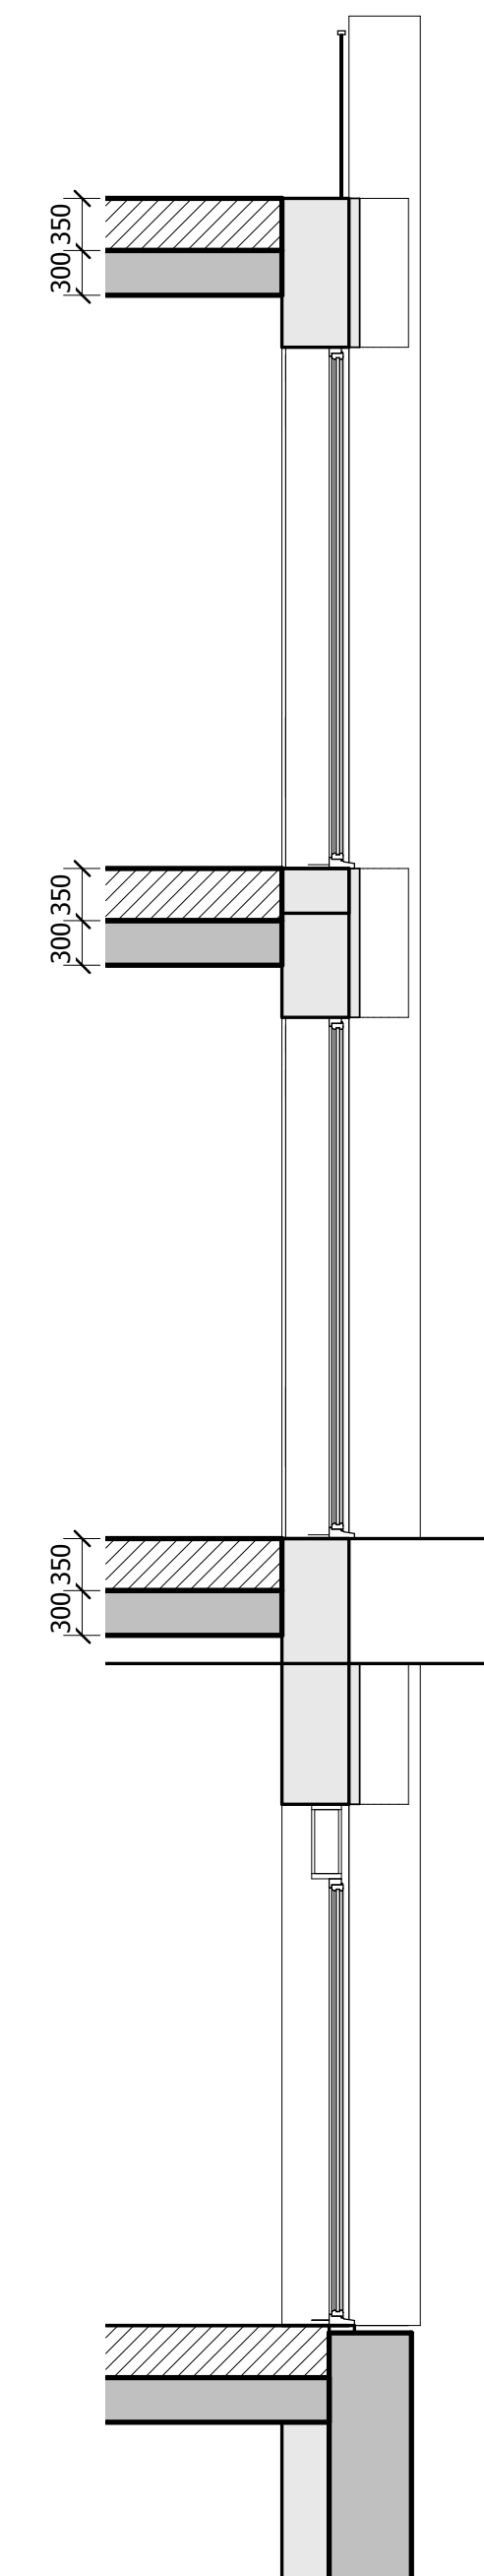

3 Bay Study - Section 01
1 : 50


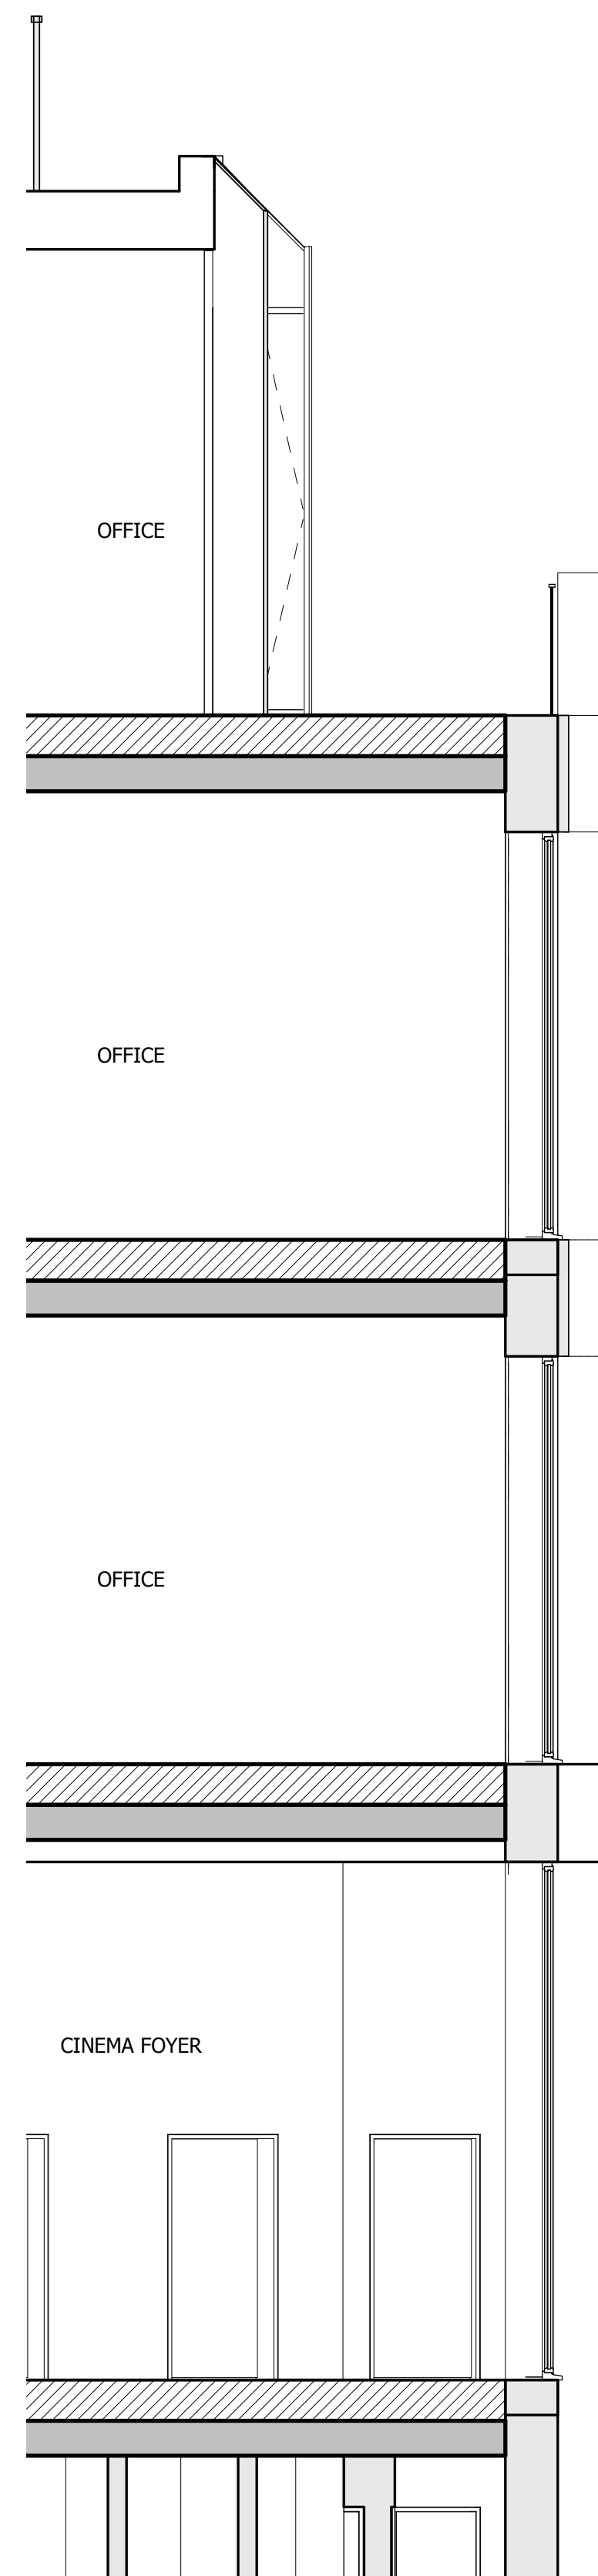


4 Bay Study - Section 02
1 : 50

NOTES:

DO NOT SCALE FROM THIS DRAWING. ALL DIMENSIONS TO BE CHECKED ON SITE. ALL OMISSIONS AND DISCREPANCIES TO BE REPORTED TO THE ARCHITECT IMMEDIATELY.

ALL RIGHTS RESERVED. THIS WORK IS COPYRIGHT AND CANNOT BE REPRODUCED OR COPIED OR MODIFIED IN ANY FORM OR BY ANY MEANS, GRAPHIC ELECTRONIC OR MECHANICAL, INCLUDING PHOTOCOPYING WITHOUT THE WRITTEN PERMISSION OF SQUIRE AND PARTNERS ARCHITECTS.

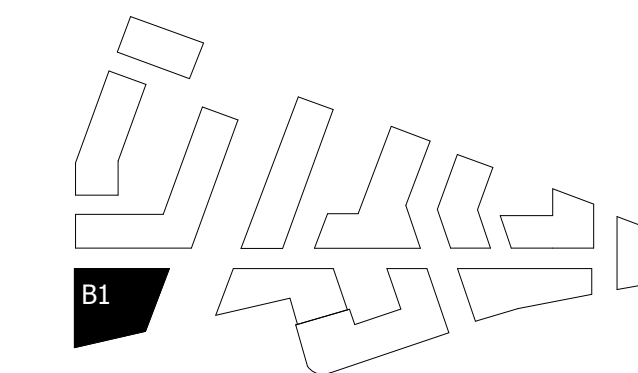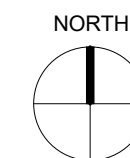

KEY

01. BRICK WALLS
02. METAL CLAD ROOF
03. HORIZONTAL CONCRETE BAND
04. CLEAR GLAZING WITH GREY PPC ALUMINIUM FRAMES
05. CLEAR GLAZING WITH BRONZE ANODIZED ALUMINIUM FRAMES
06. GLASS BALUSTRADE
07. METAL BALUSTRADE
08. TEXTURED BRICK DETAIL
09. PROFILED METAL CLADDING
10. BRONZE ANODIZED ALUMINIUM PROFILE
11. COLOURED MOSAIC TILES
12. BRONZE ANODIZED ALUMINIUM CLADDING
13. PRE-CAST CONCRETE CLADDING
14. DECORATIVE FRIEZE
15. ANODIZED ALUMINIUM VENTILATION GRILLS
16. BRASS ANODIZED ALUMINIUM PROFILE
17. CURTAIN WALL
18. PRE-CAST FLUTED CONCRETE CLADDING
19. BILLBOARD

LBRUT 2 APPLICATION	04/02/22	BJ	E
REVISED B01 CINEMA DESIGN	28/09/20	BJ	D
GLA SUBMISSION	27/04/20	BJ	C
DRAFT GLA SUBMISSION	24/01/20	KH	B
FINAL DRAFT PLANNING APPLICATION	21/10/19	KH	A
LEGAL REVIEW	13/09/19	KH	-

Revision description	Date	Check	Rev
----------------------	------	-------	-----

SQUIRE & PARTNERS

The Department Store
248 Ferndale Road London SW9 8FR
T: 020 7278 5555 F: 020 7239 0495

info@squireandpartners.com
www.squireandpartners.com

Project

Stag Brewery
Richmond

Drawing

CINEMA BAY STUDY ELEVATION

Drawn	Date	Scale	@ A1
NSh	13/09/19	1 : 50	@ A3
Job Number	Drawing number	Revision	
18125	C645_Z1_E_01_008	E	