


# PLANNING

RED NOTES/ SHOW AMENDMENTS TO ORIGINAL PLANNING APPLICATION

1 Existing Side Elevation  
Scale: 1:100



2 Proposed Side Elevation  
Scale: 1:100

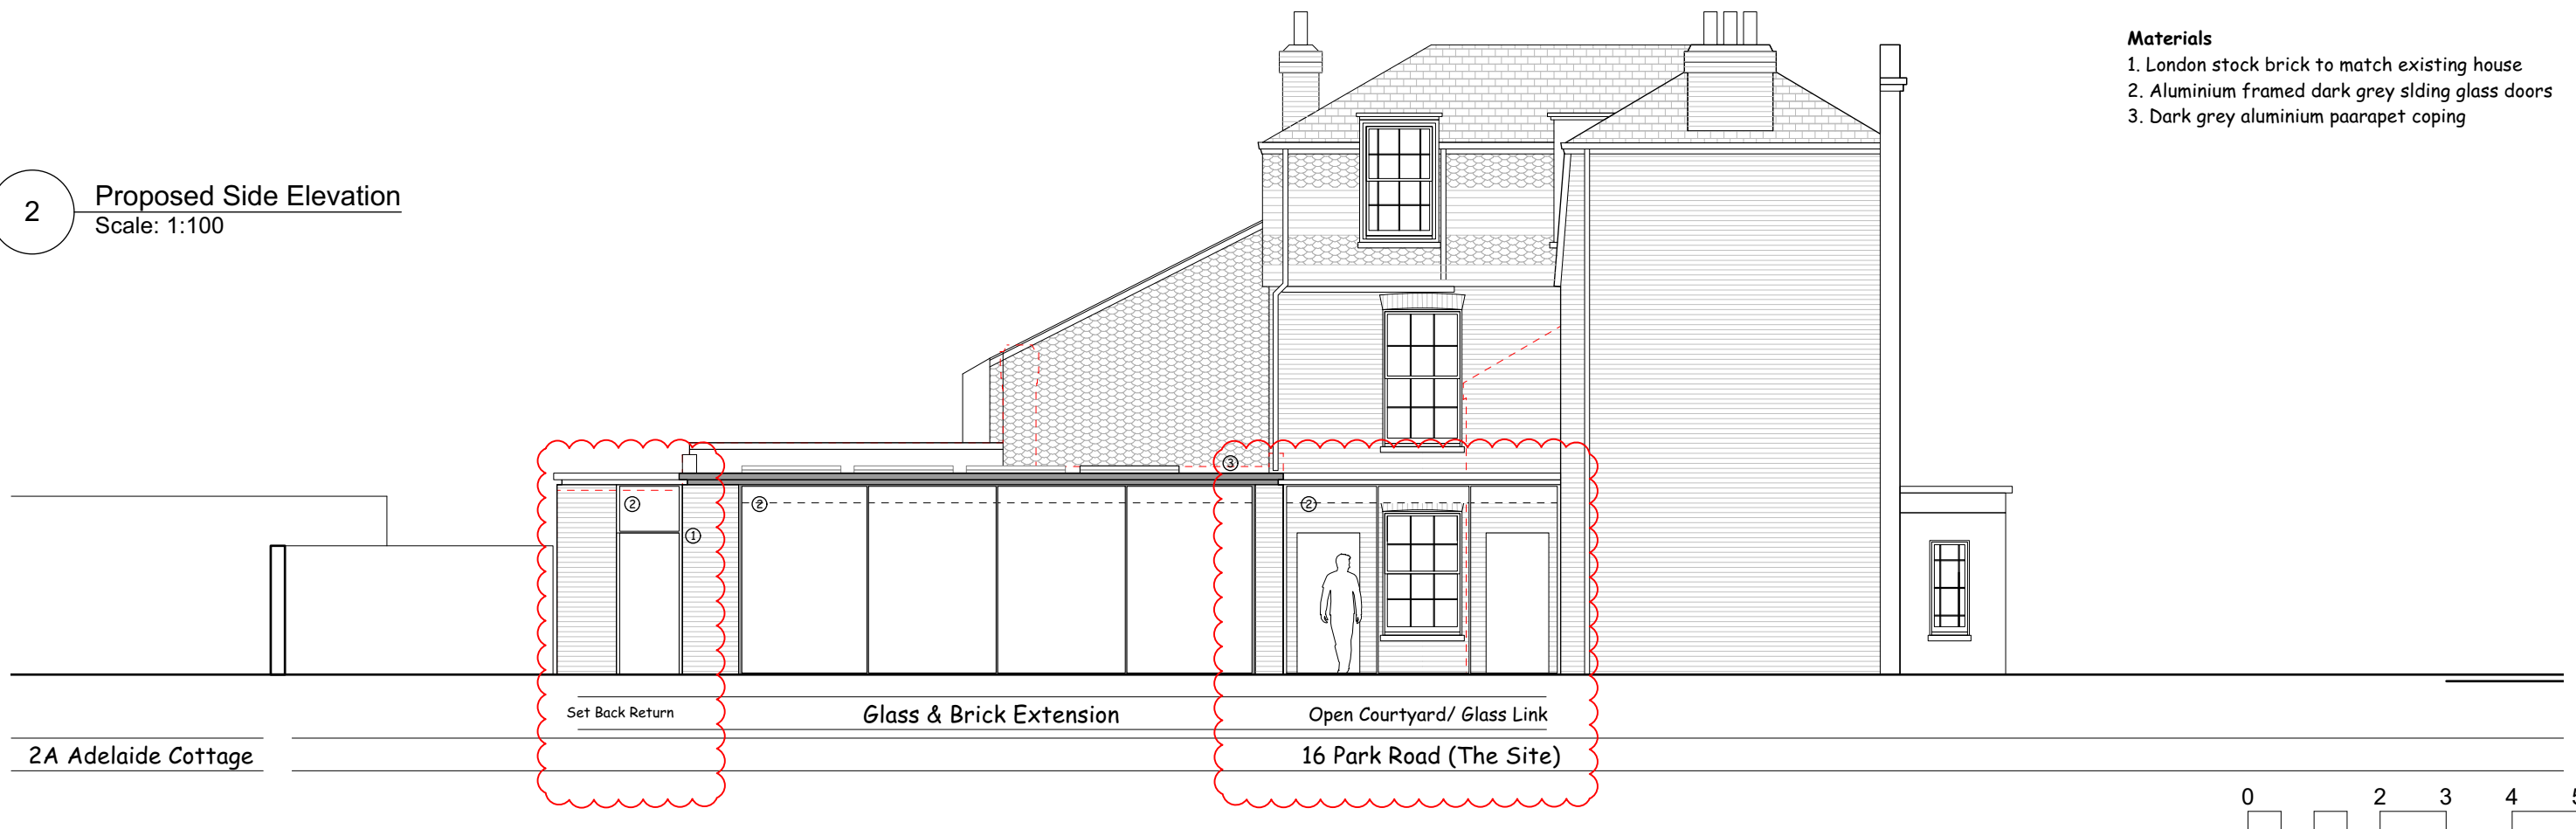

- Materials**
- 1. London stock brick to match existing house
  - 2. Aluminium framed dark grey sliding glass doors
  - 3. Dark grey aluminium parapet coping