
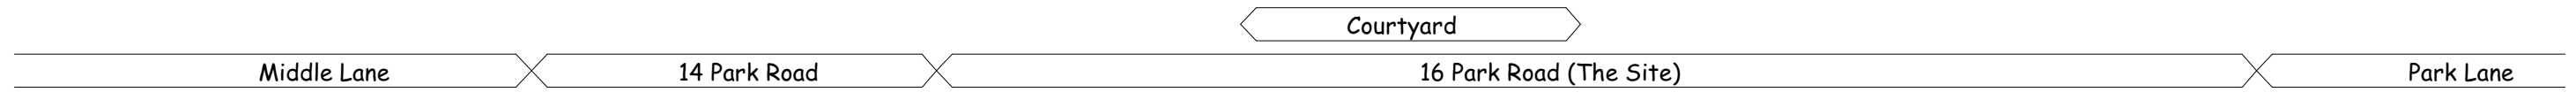
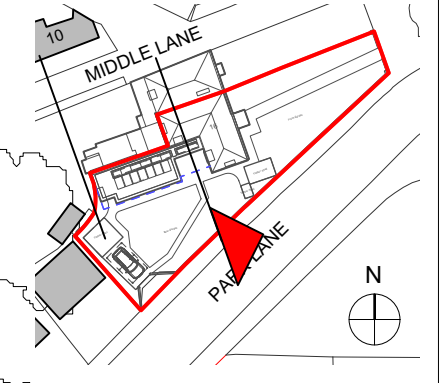
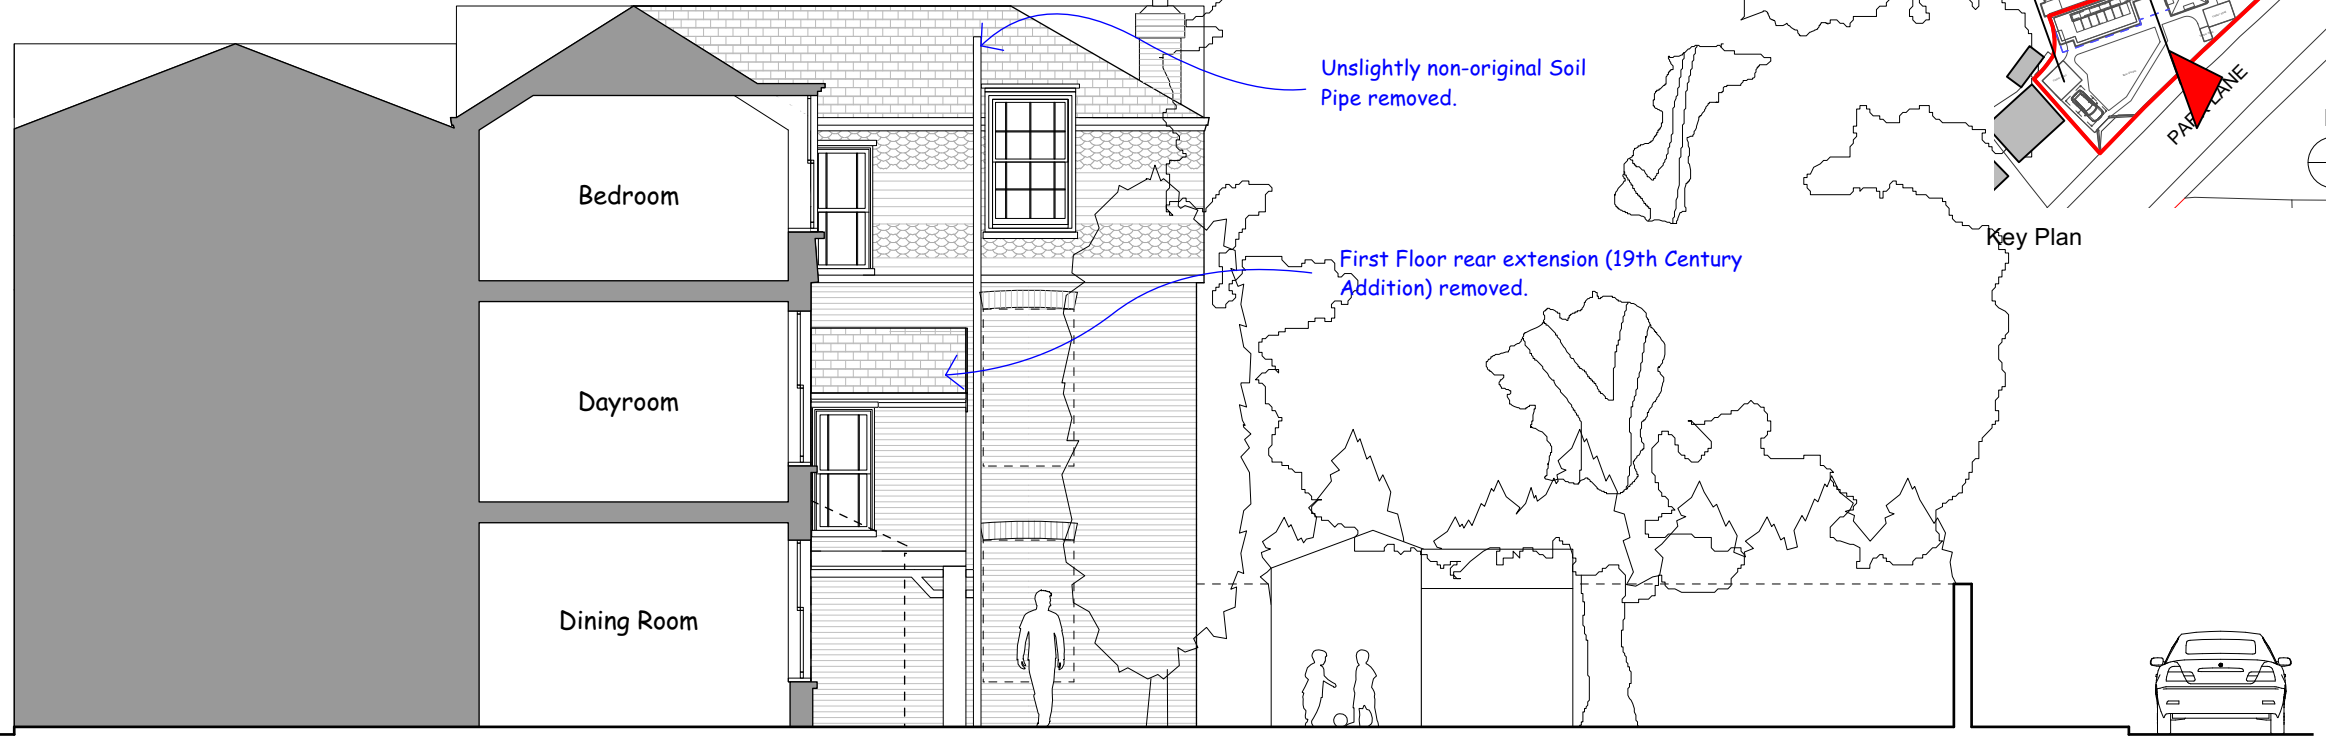
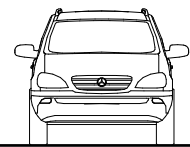


PLANNING

RED NOTES/ SHOW AMENDMENTS TO ORIGINAL PLANNING APPLICATION

1 Existing Rear Section A
Scale: 1:100

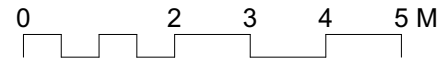

2 Proposed Rear Section A
Scale: 1:100

