


# PLANNING

----- Existing drainage  
----- Proposed drainage

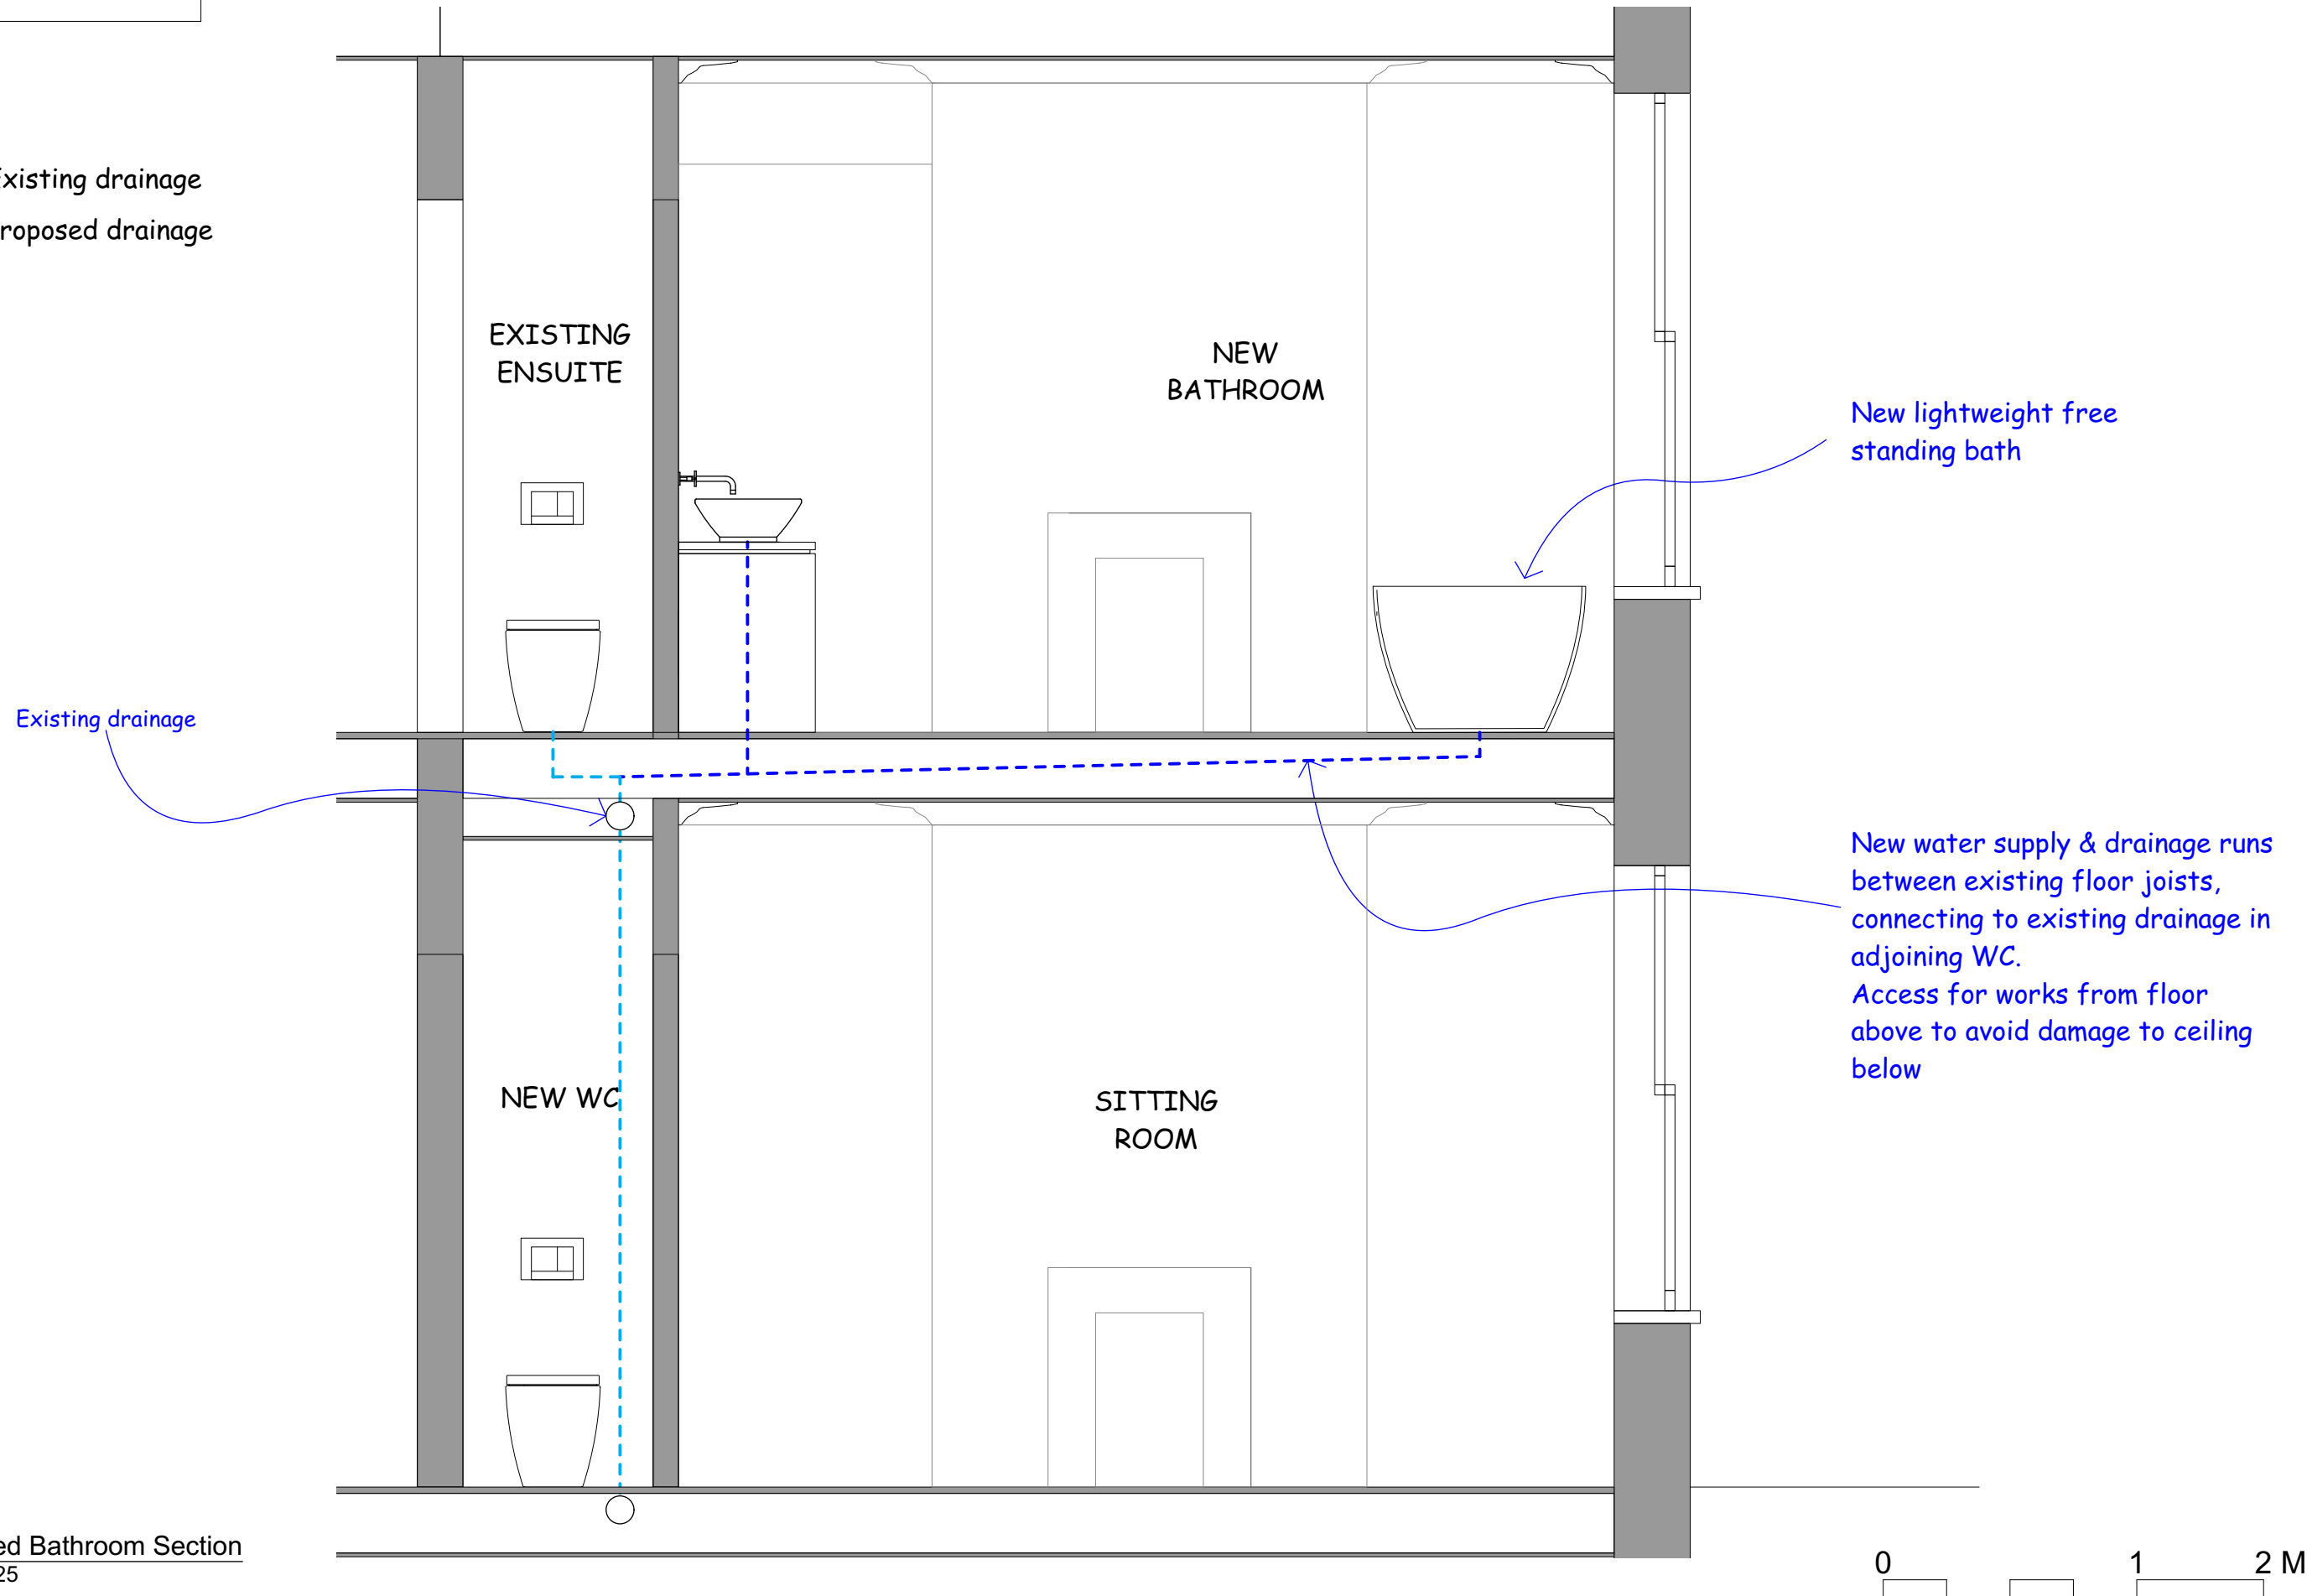

2

Proposed Bathroom Section  
Scale: 1:25

0 1 2 M