



Rev	Date	Description





**FLUENT**  
ARCHITECTURAL DESIGN SERVICES

69-71 WINDMILL ROAD, SUNBURY,  
MIDDLESEX, TW16 7DT  
TEL: 0800 0438838  
E-MAIL: INFO@FLUENT-ADS.CO.UK  
WEB: FLUENT-ADS.CO.UK

Kingston Bridge House  
Church Grove, Hampton Wick

Proposed Street Scenes

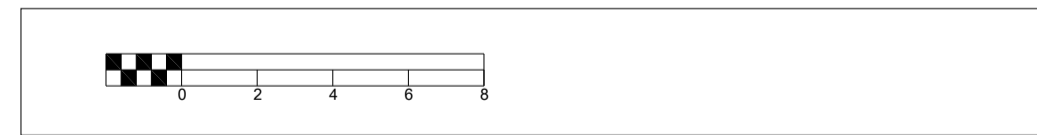

--	--

Scale 1:150 @ A1	Dwg No. FLU.1191.3.26
Date 03.02.22	Rev
Drawn N.Millin	A